




4
LEVEL 3 - BREAK ROOM
FLOOR PLAN
SCALE: 1/4" = 1'-0"

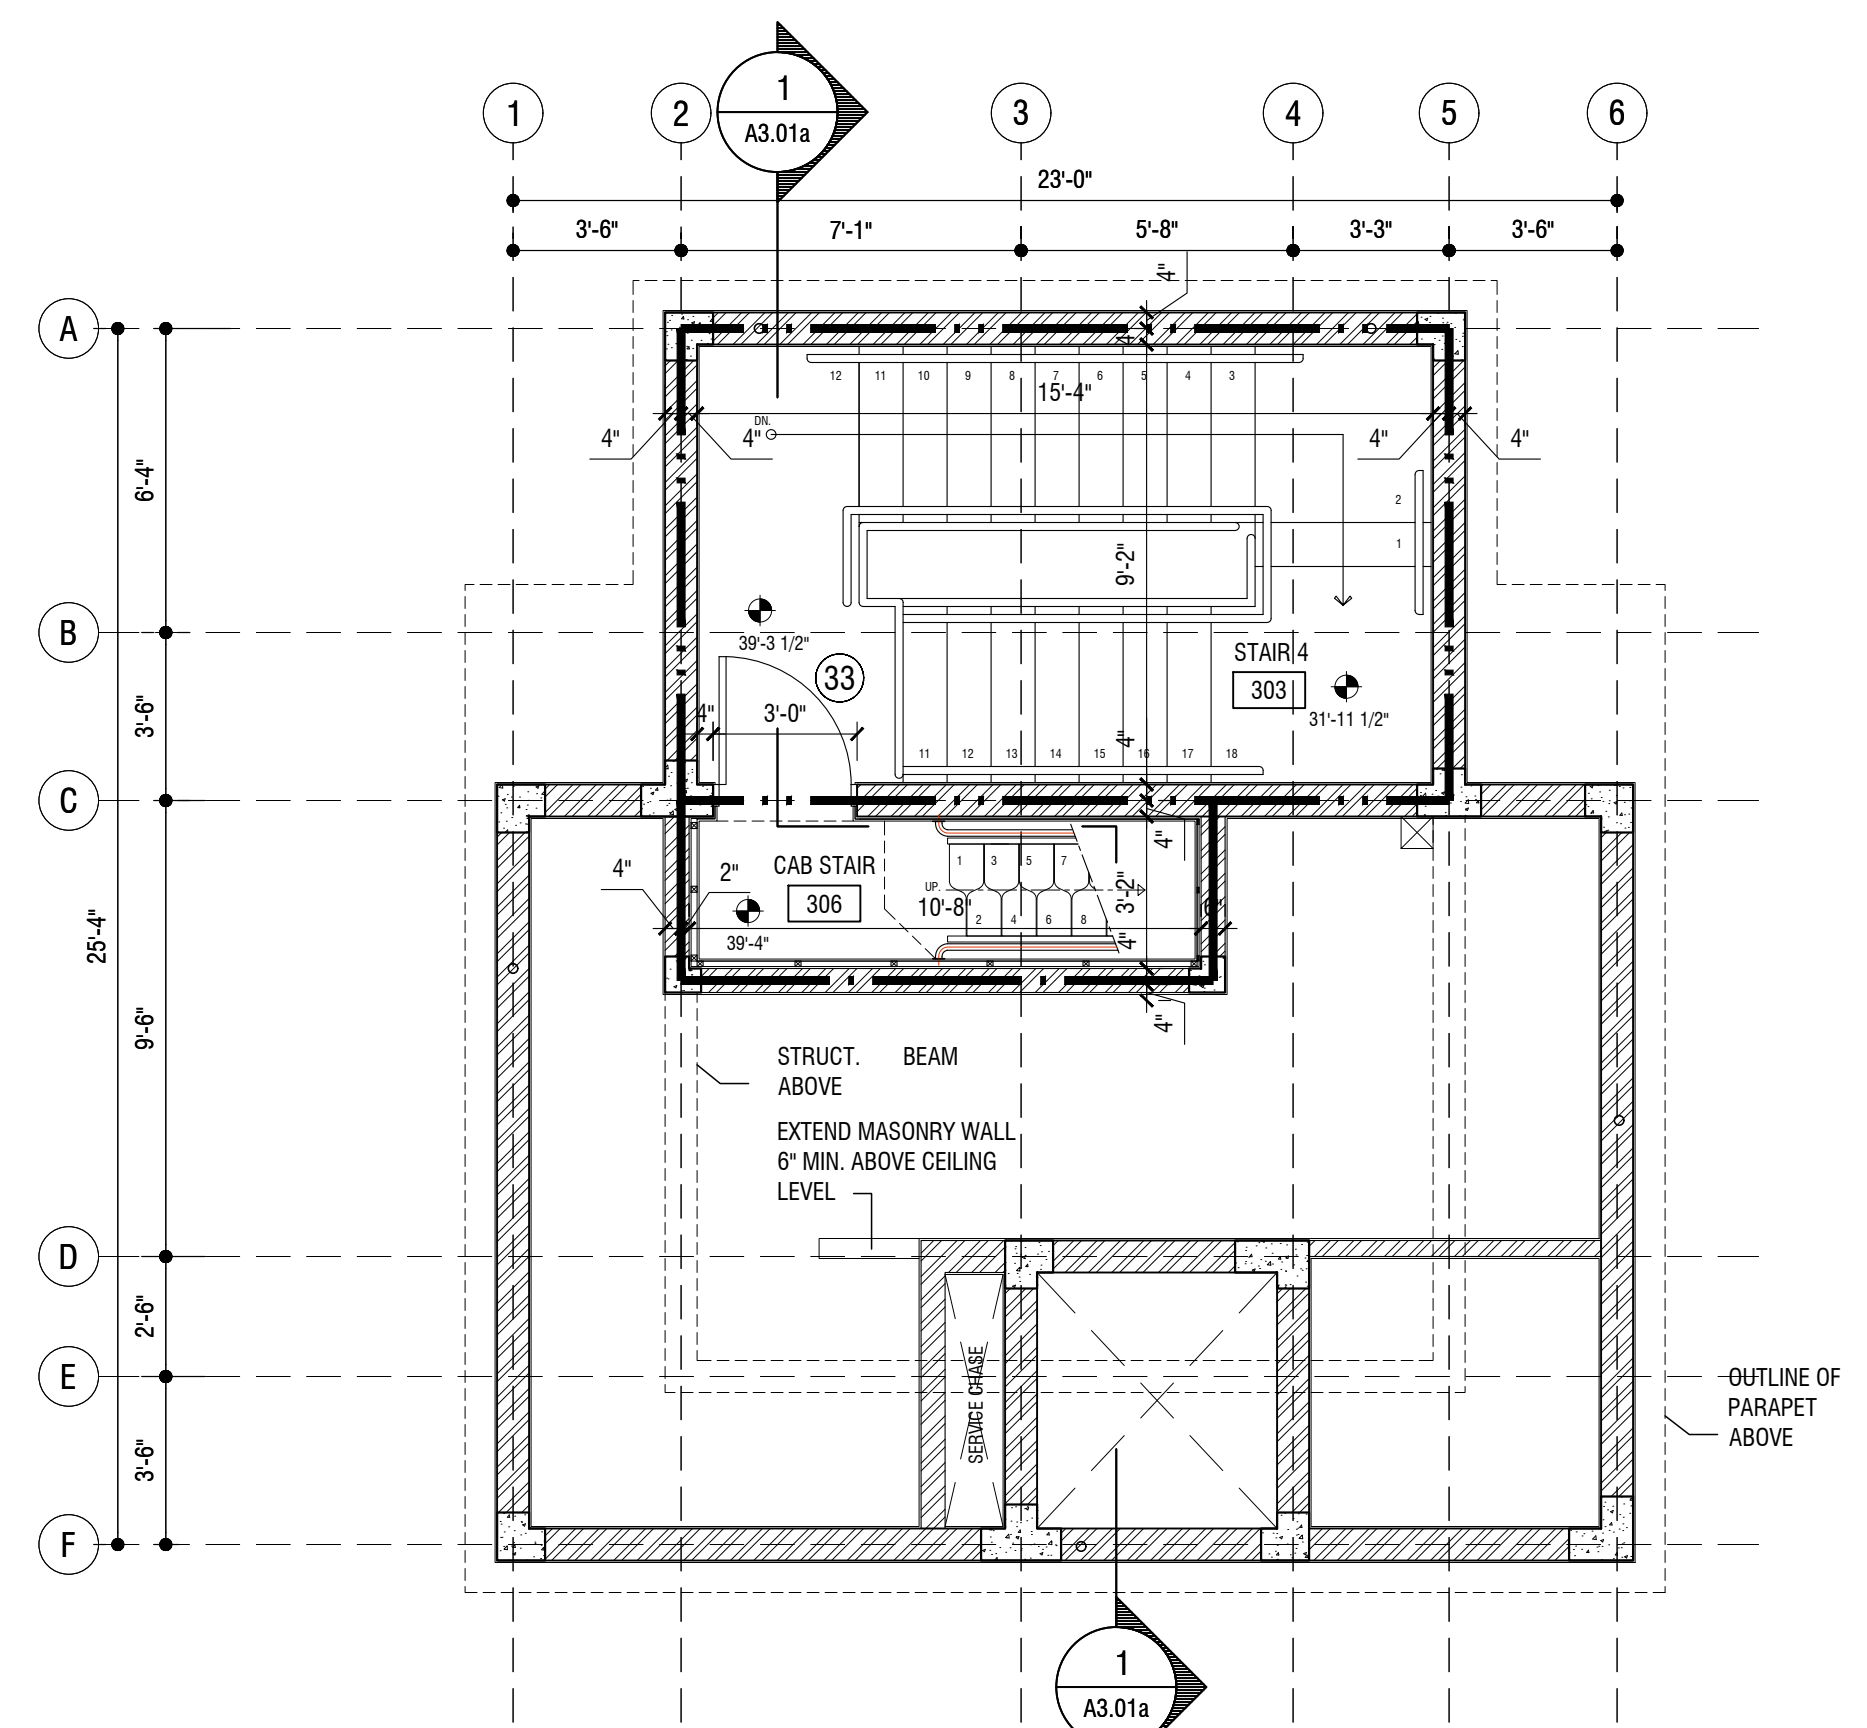


5
LEVEL 3.5 - CAB ENTRY
FLOOR PLAN
SCALE: 1/4" = 1'-0"

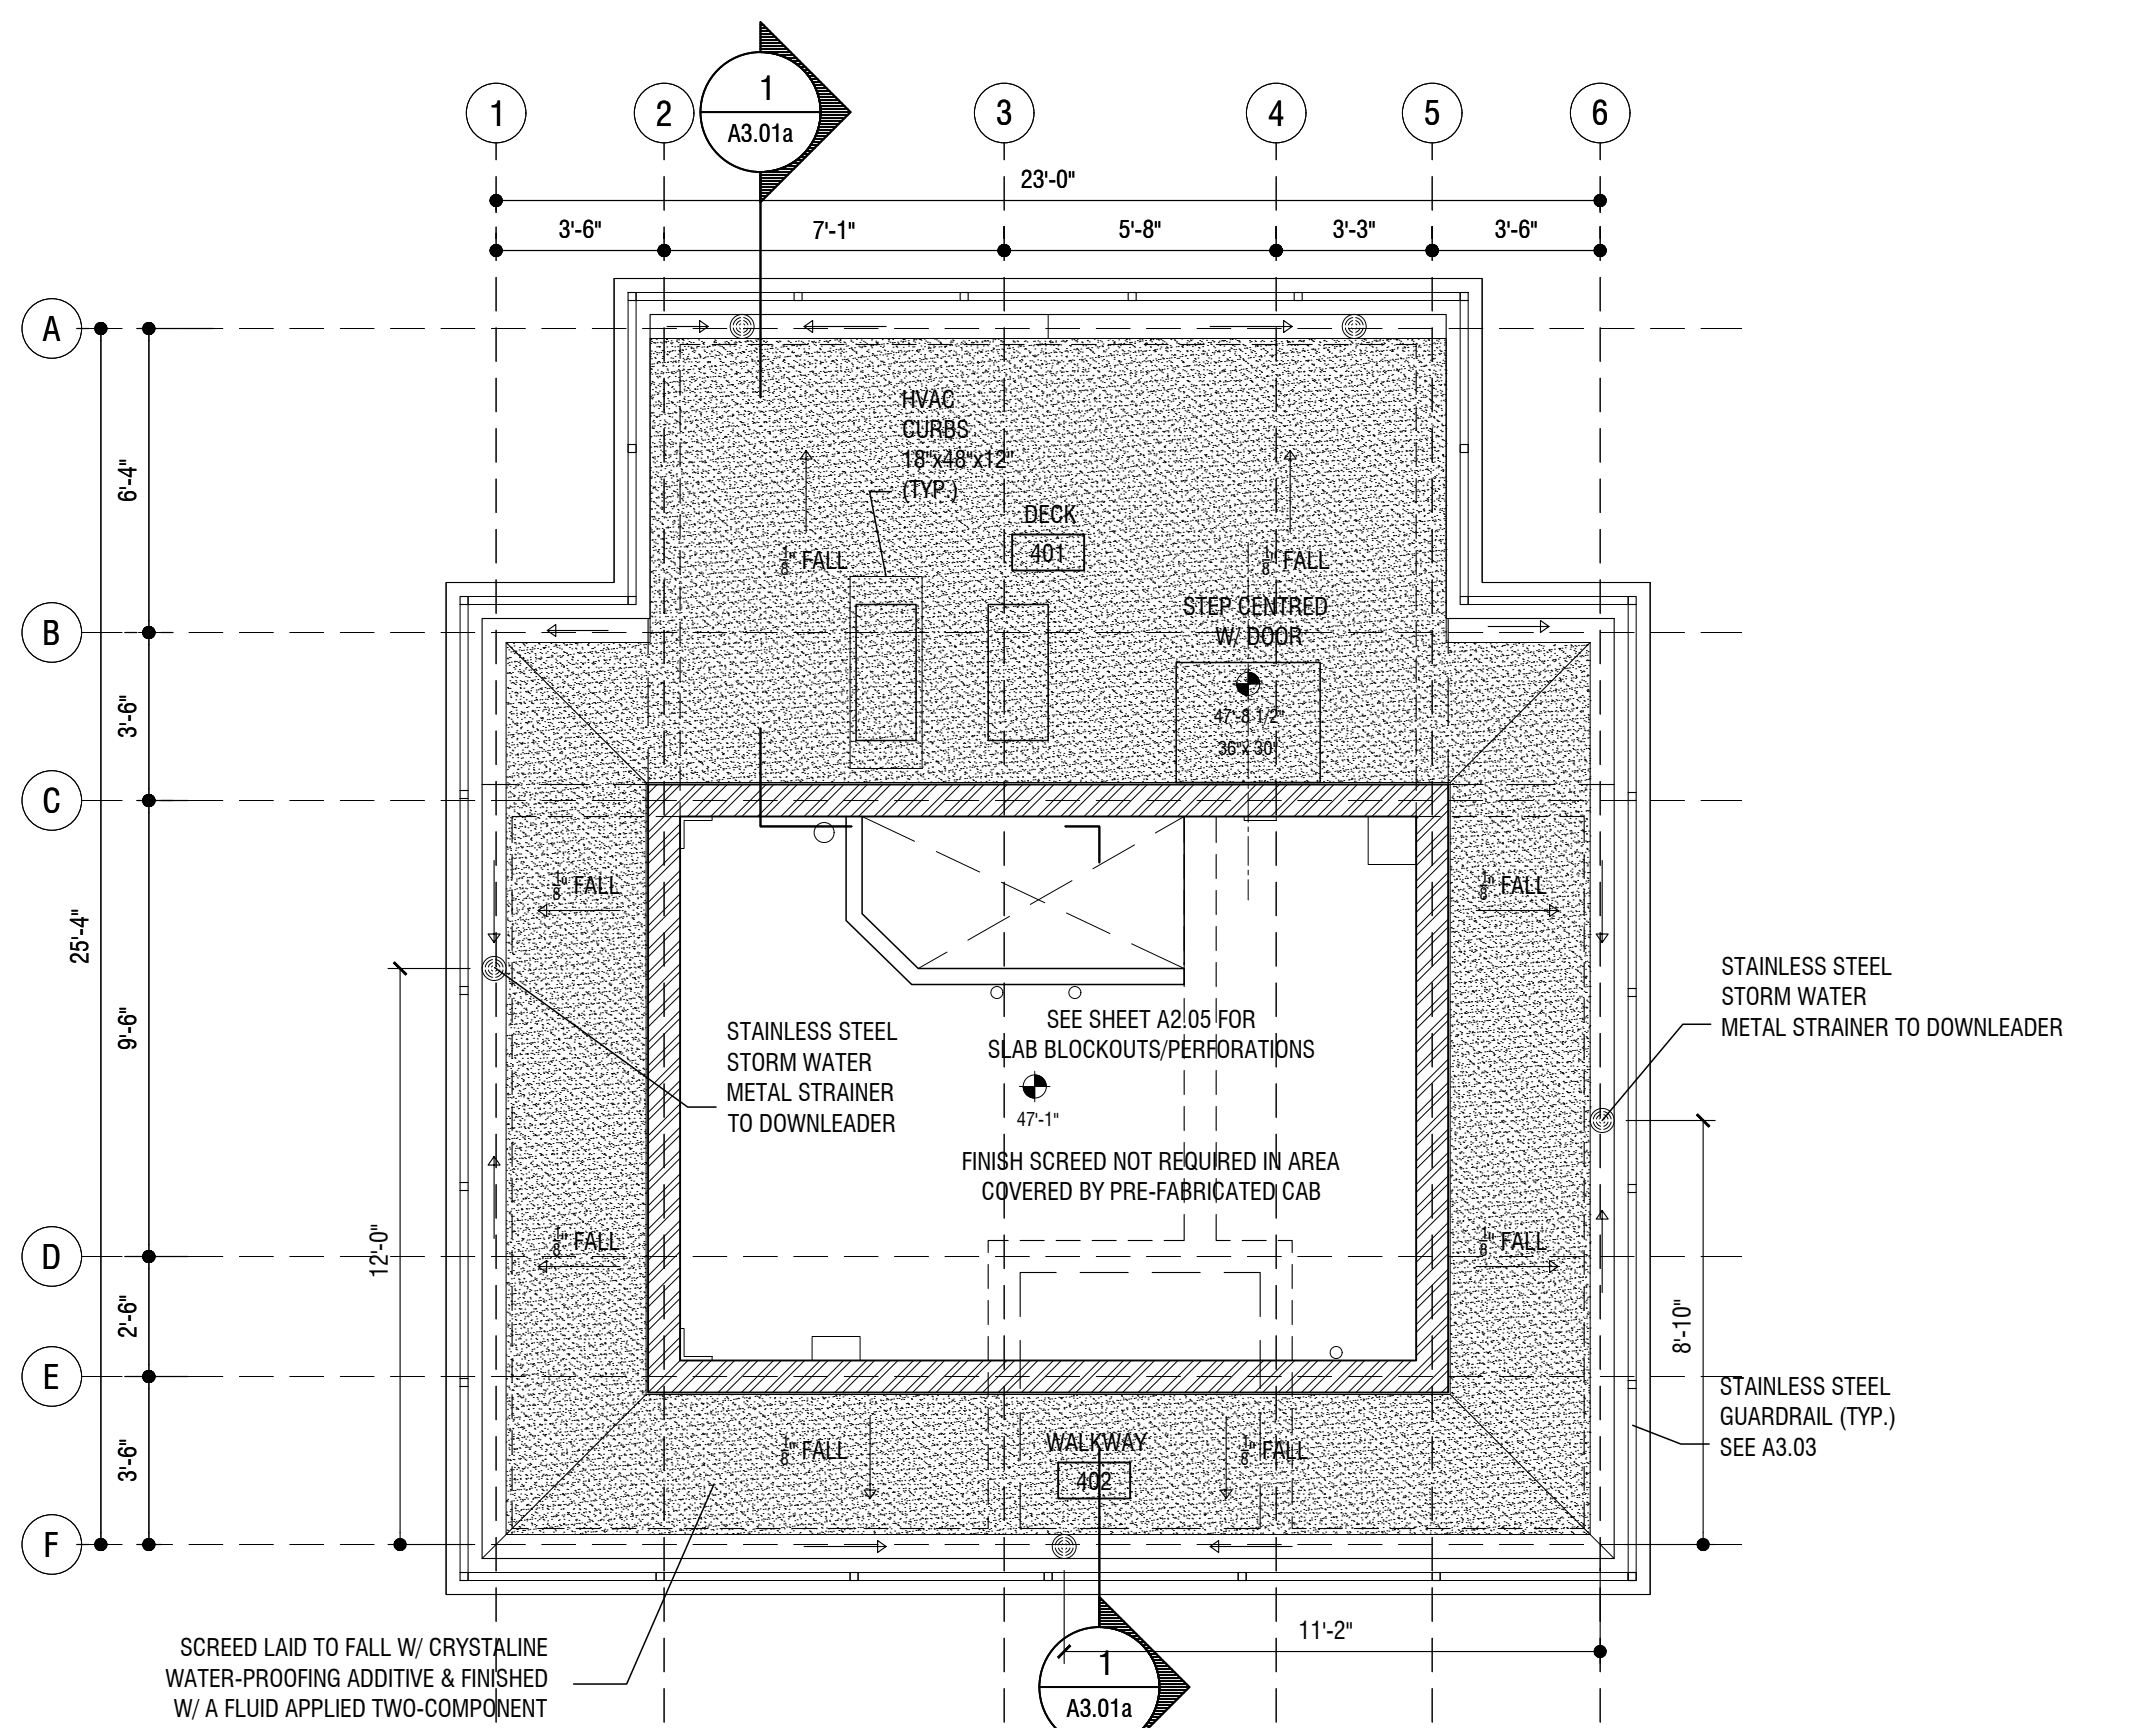


6
LEVEL 4 - CATWALK & CAB
FLOOR PLAN
SCALE: 1/4" = 1'-0"

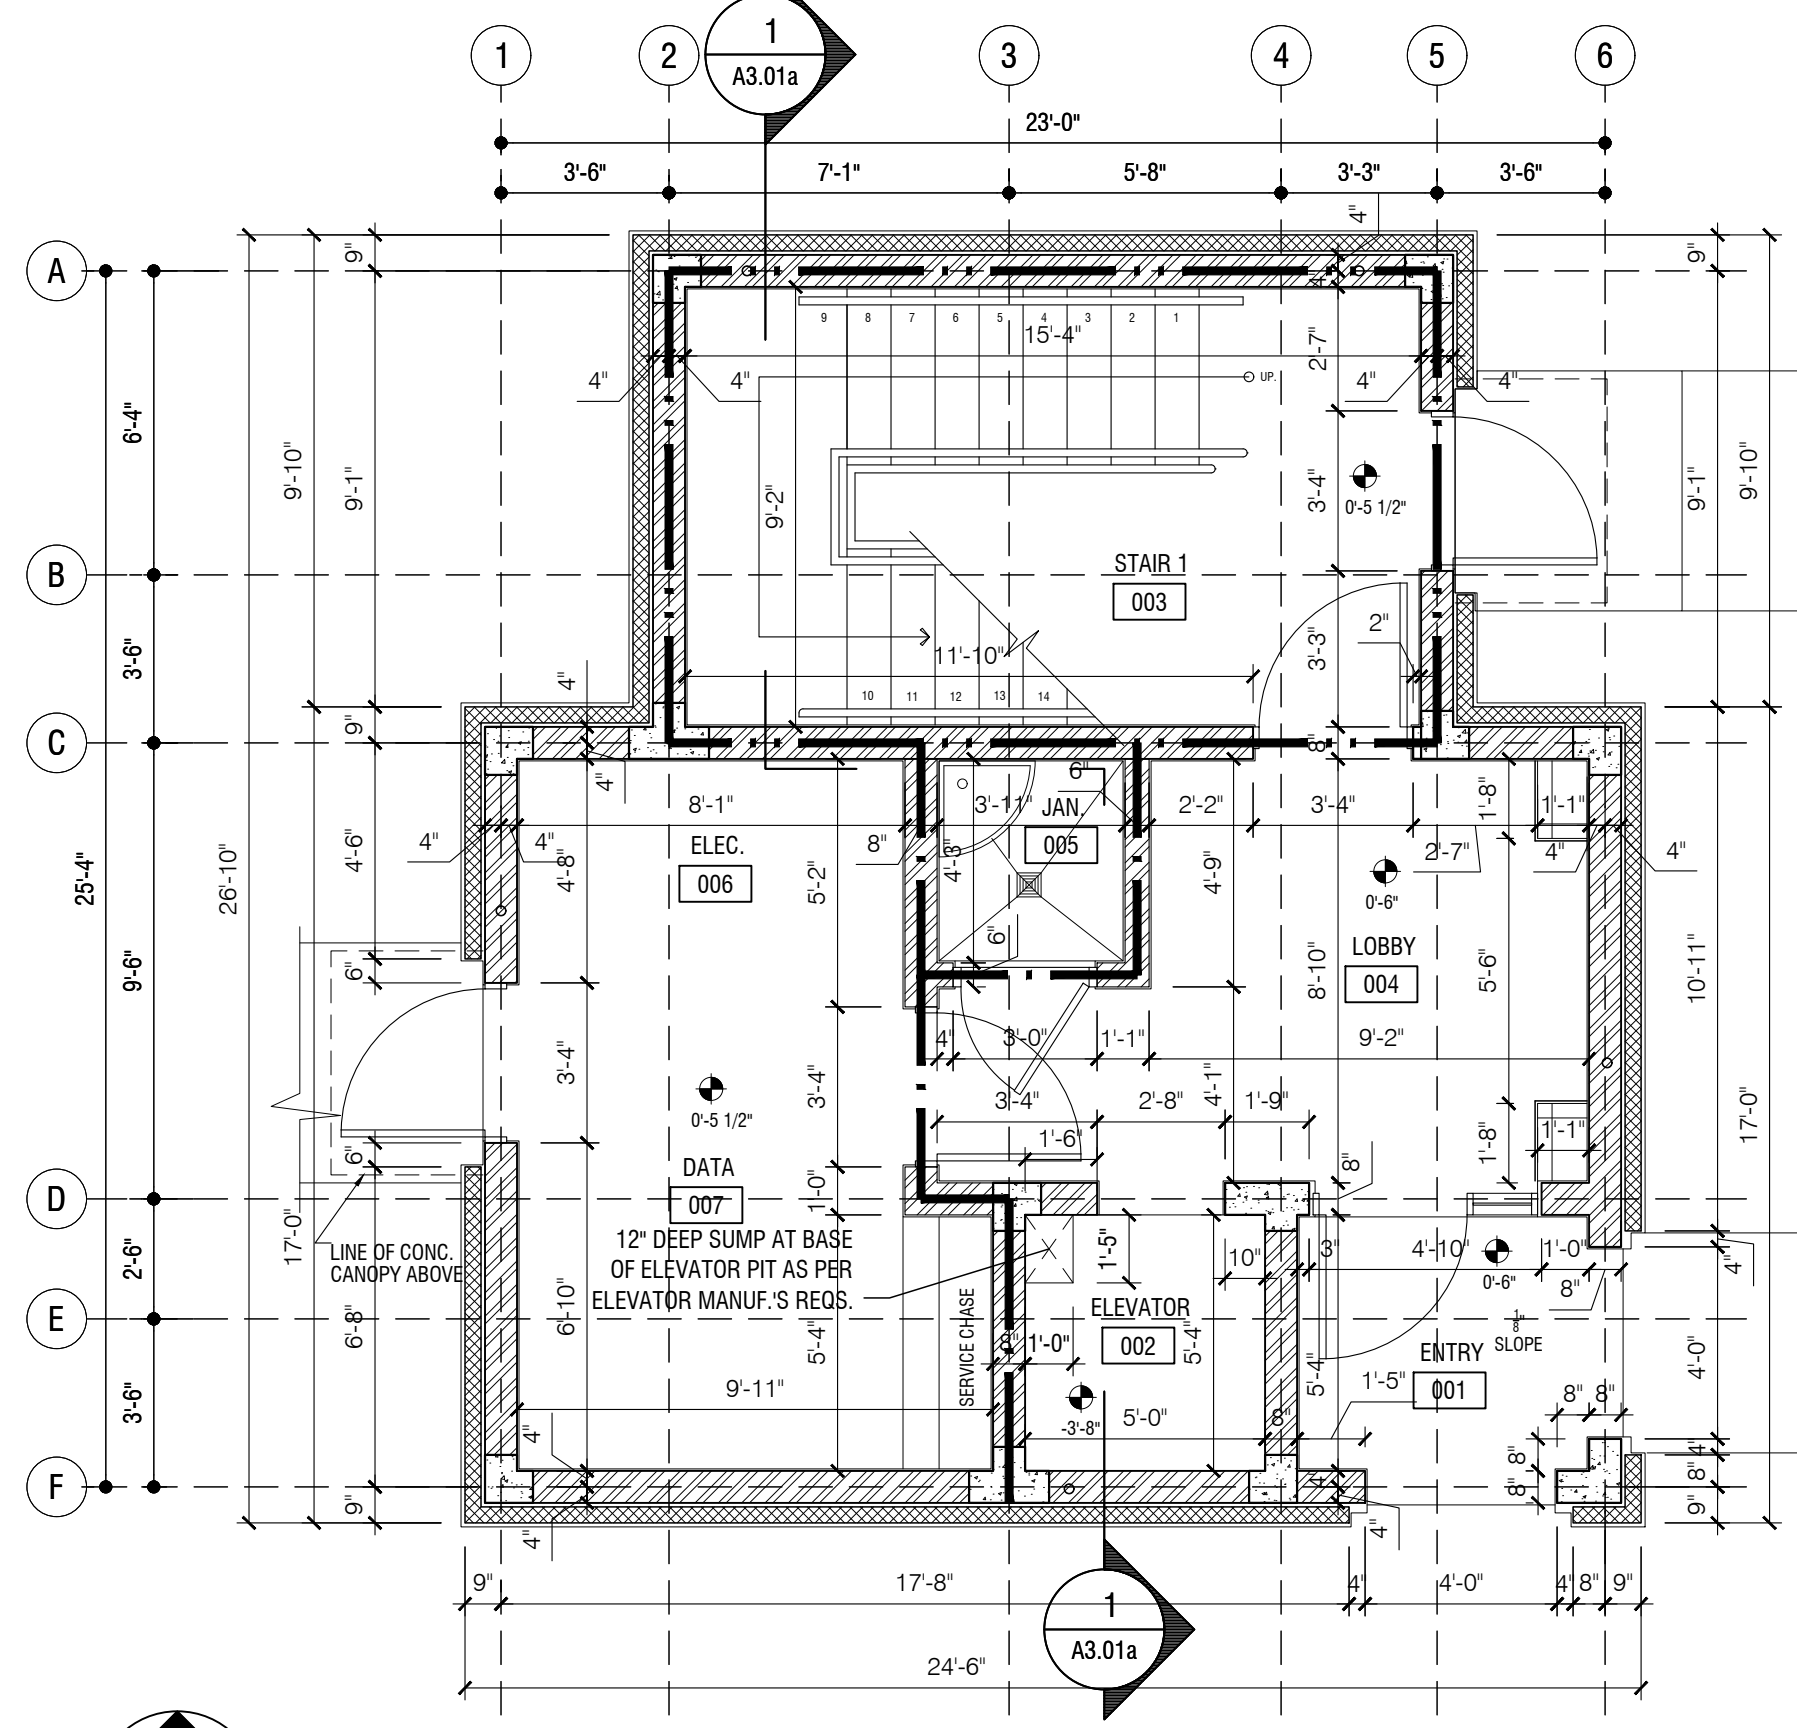


1
GROUND LEVEL
FLOOR PLAN
SCALE: 1/4" = 1'-0"

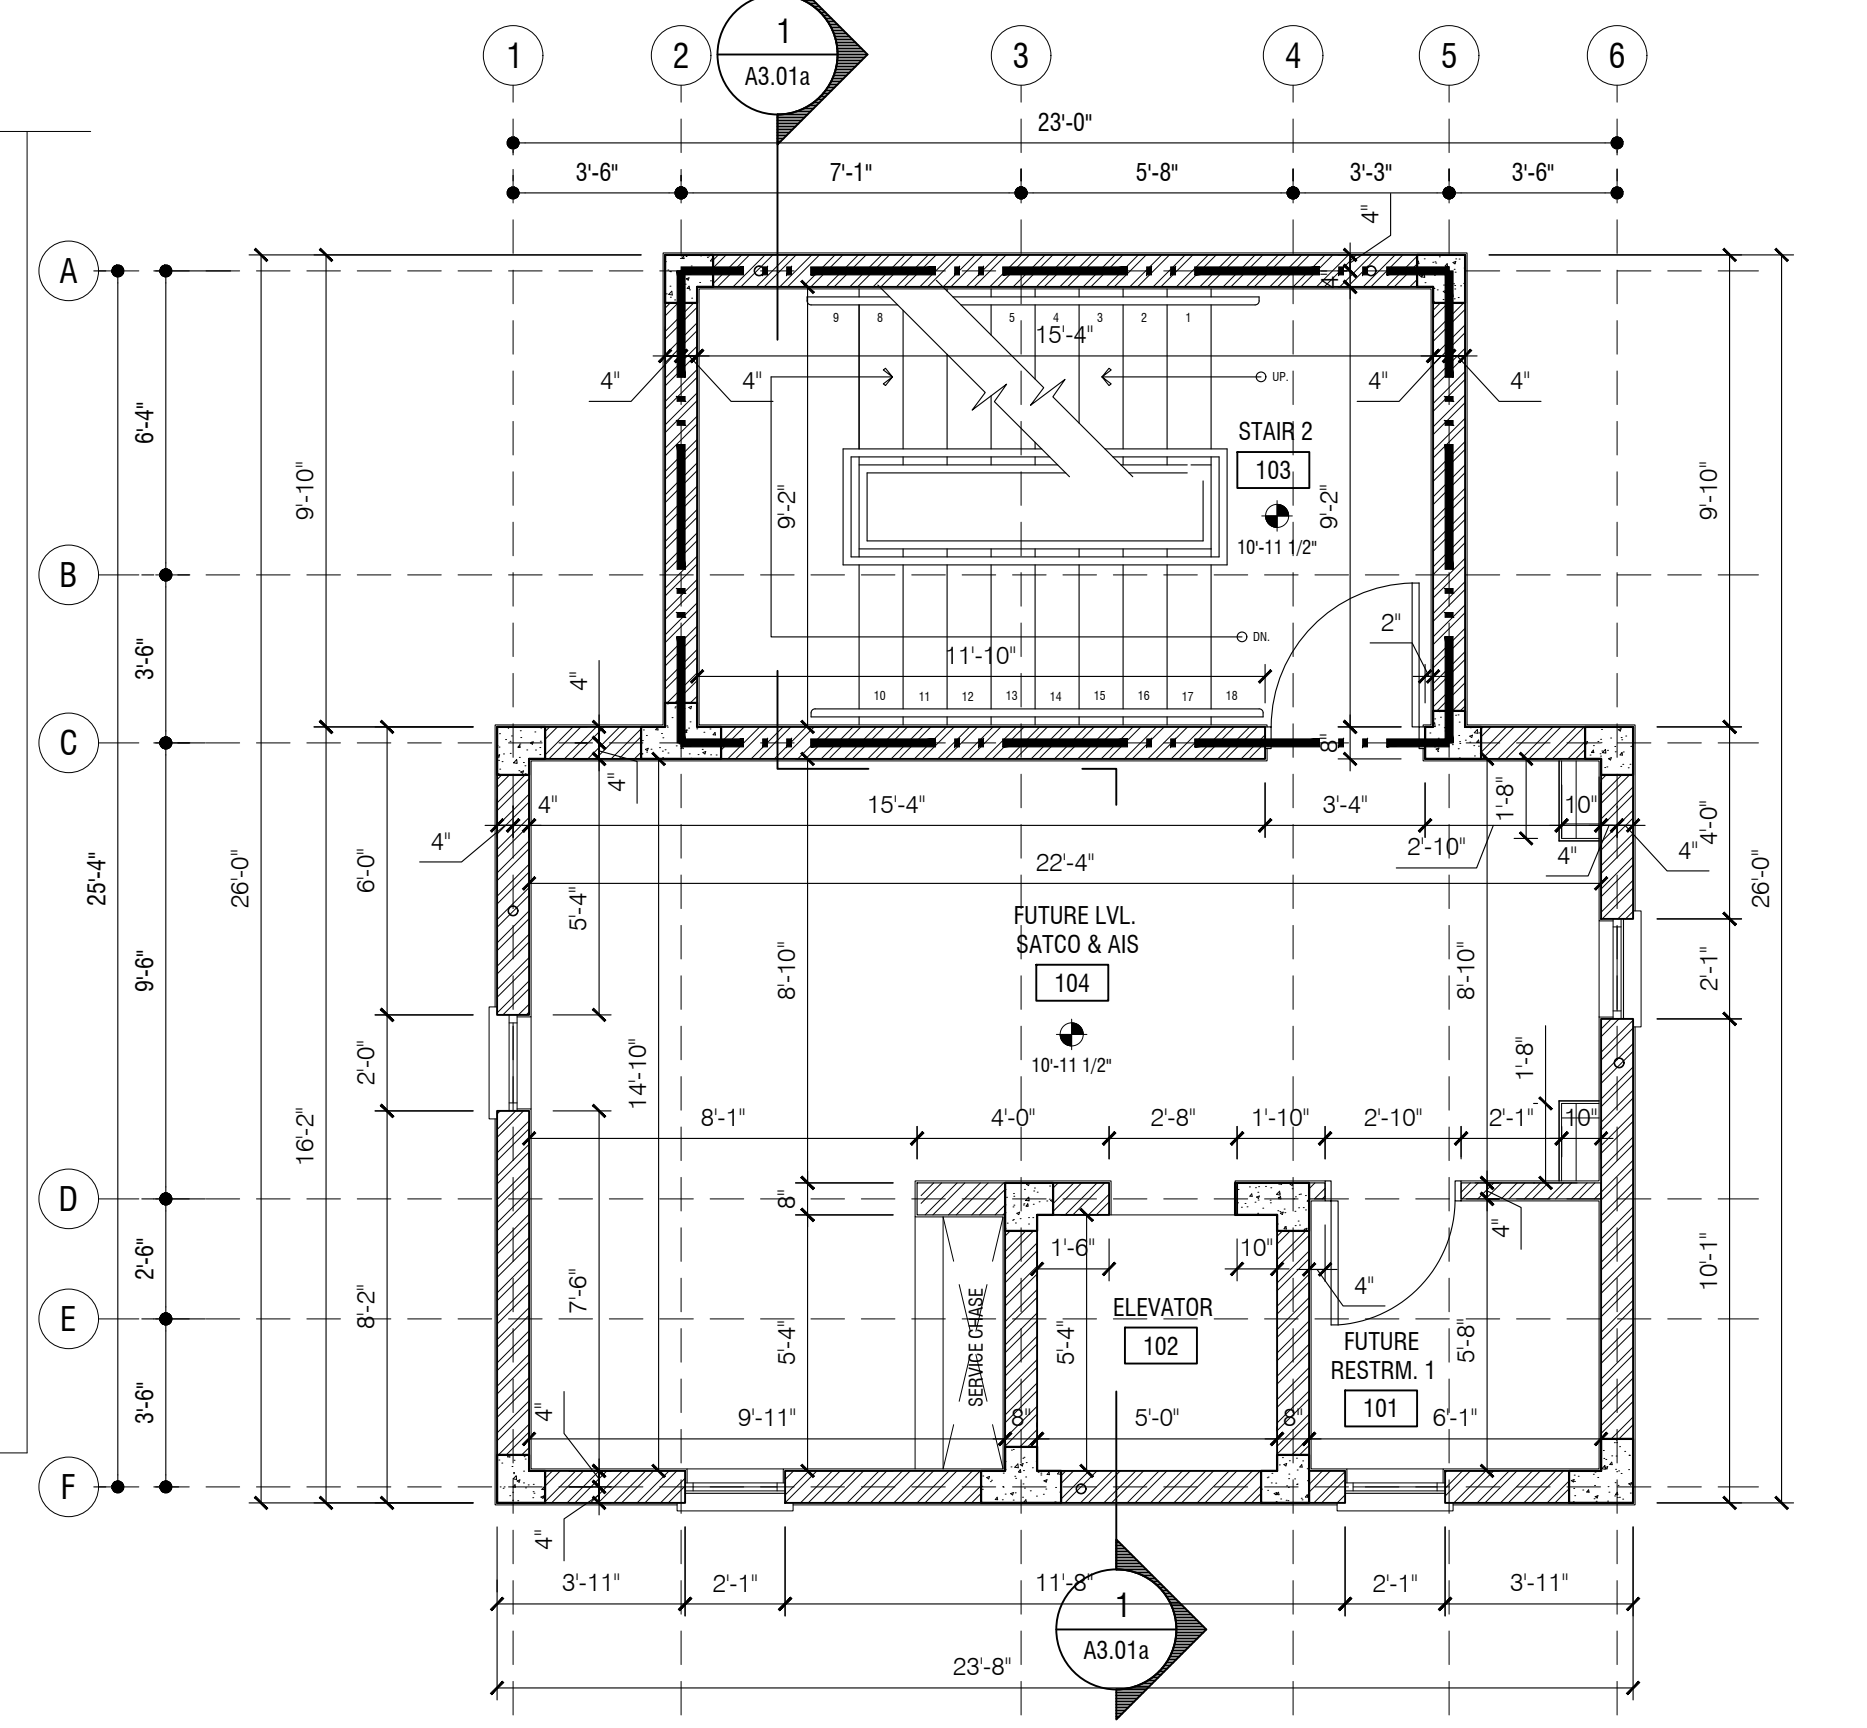

2
LEVEL 1 - FUTURE
FLOOR PLAN
SCALE: 1/4" = 1'-0"

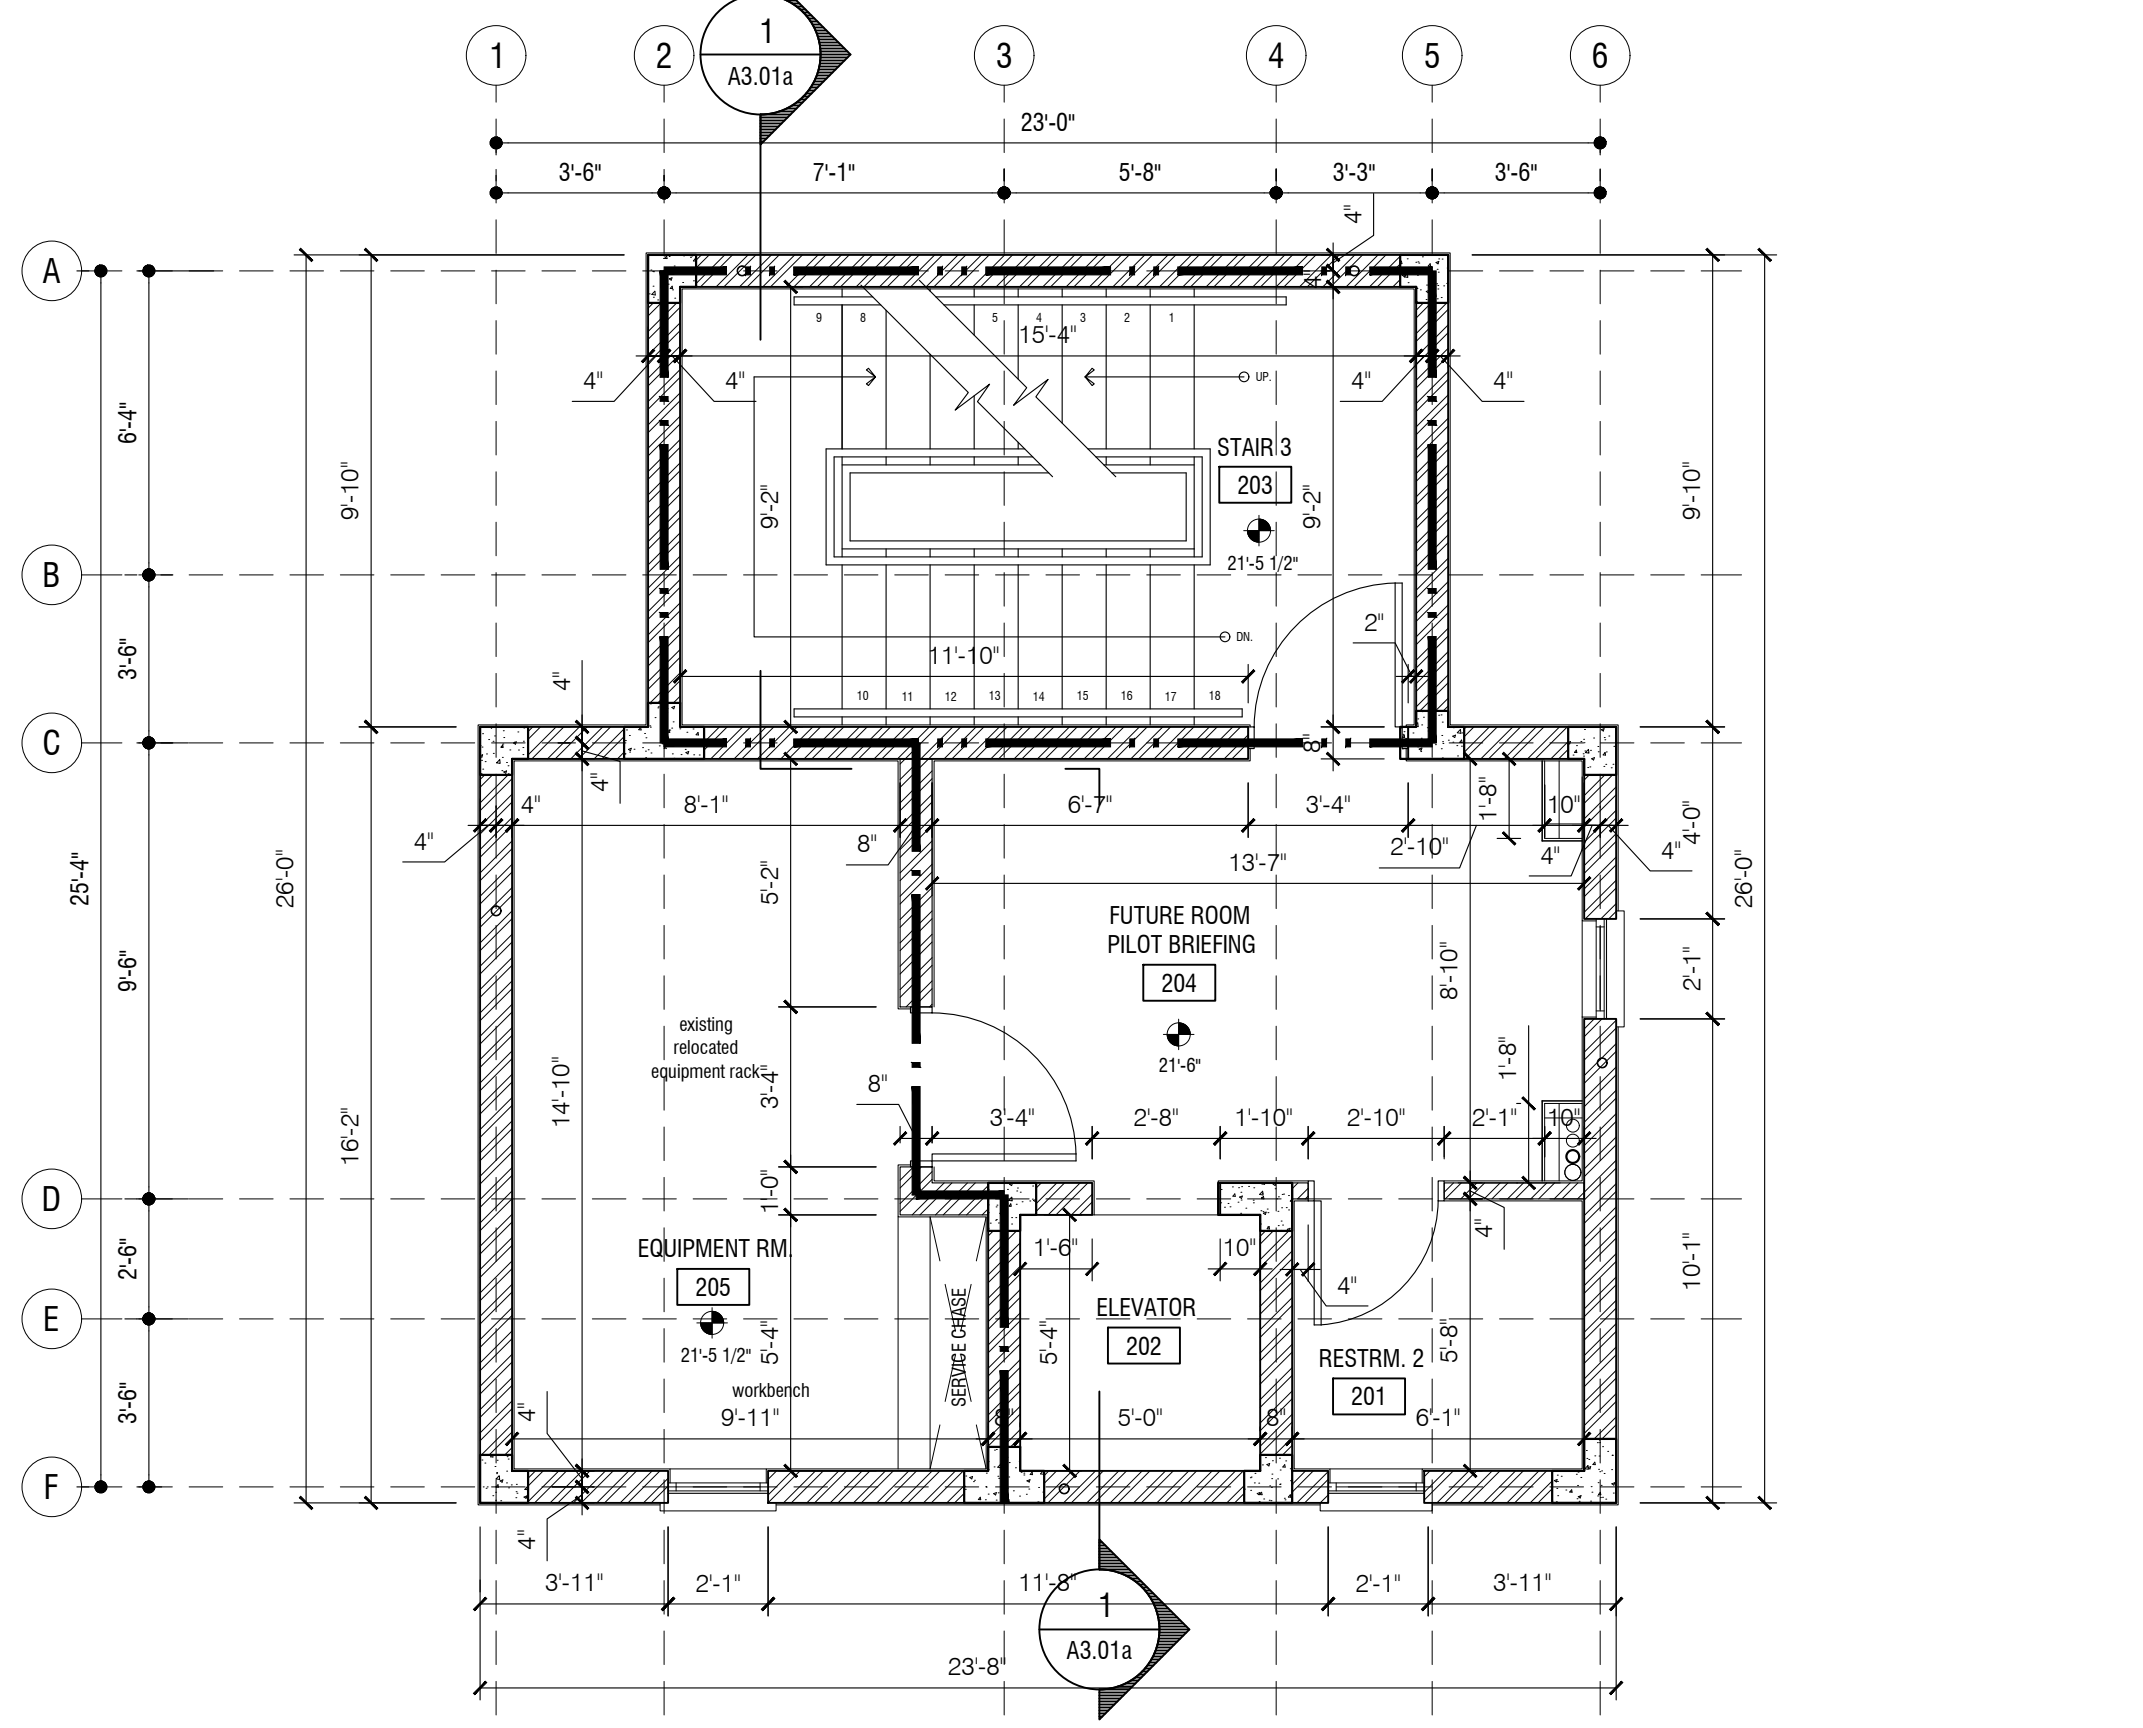

3
LEVEL 2 - EQUIPMENT ROOM
FLOOR PLAN
SCALE: 1/4" = 1'-0"

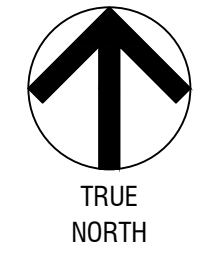

ITT BID DOCUMENT
FOR REFERENCE ONLY

DESIGN	PSV	DRAWN	PSV	CHECK	PSV	PROJECT NO.	CP-A-0009
REVISION	DATE	DESCRIPTION		BY			