

Revisions

Rev.	Date	Description

General Note

- This drawing is the exclusive property of the City of Montreal and is not to be reproduced, stored in a retrieval system, or transmitted in any form or by any means, electronic, mechanical, photocopying, recording, or otherwise, without prior written consent.
- The Contractor is to check and verify all dimensions and conditions on site before commencing work and report any discrepancy or omission to the Architect immediately.
- Demolition work is to be carried out by a Licensed Land Surveyor.
- The Architect is not responsible for dimensions of the site plan or for the accuracy of the information contained in any plan or drawing prepared by a third party.
- The drawing is to be read in accordance with the notes and specifications and is not to be used for any other purpose without the written approval of the Architect.


PROJECT

MSS STAFF ROOM
RECONFIGURATION


DRAWING

EXISTING/
DEMOLITION
PLAN

PROJECT NO.	DATE	SCALE	DRAWING NO.
	12/06/2019	As Shown	A-01
CHECKED BY		DRAWN BY	

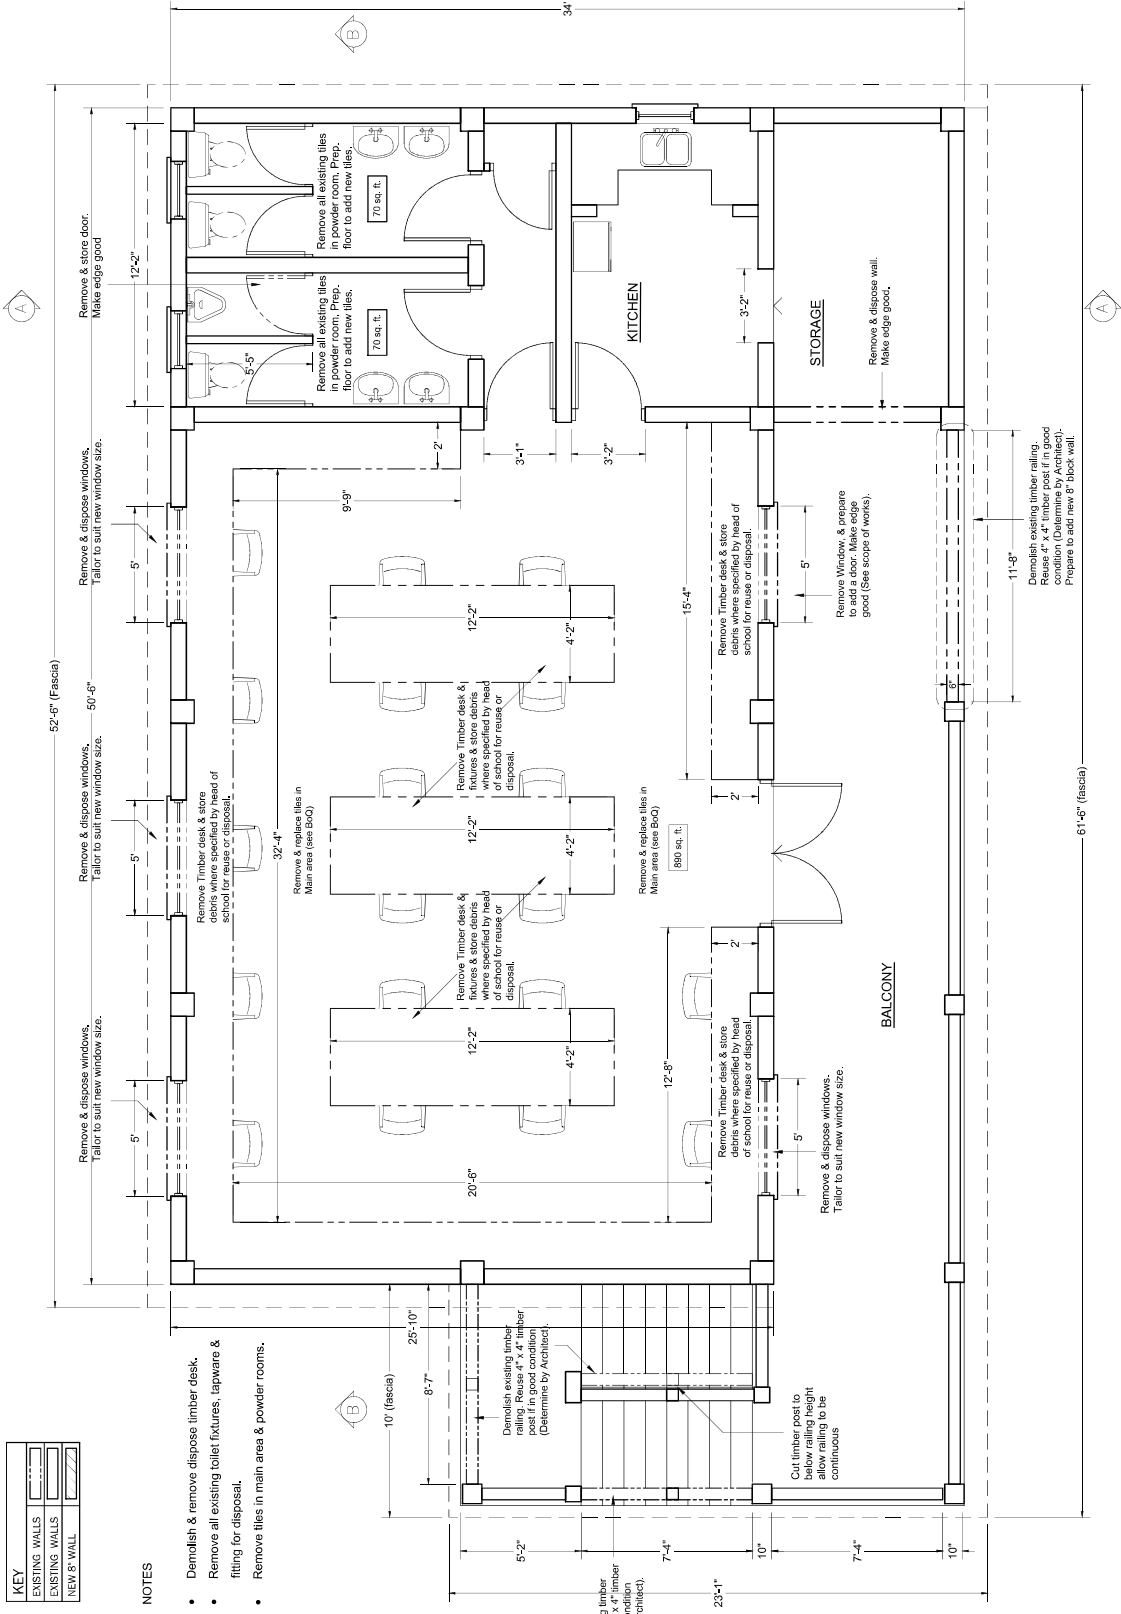


DEMOLITION PLAN
SCALE 3/16 = 1'-0"

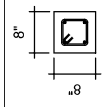

Locations: 1. Min. 8" lintel beam for new double timber door in storage room.
2. Min. 7" lintel beam for new window in storage room.

DOOR SCHEDULE		
SYM	QTY	TYPE
D1	1	72"x80" TREATED EXTERNAL DOUBLE TIMBER DOOR W/ SECURITY INSERT

WINDOW SCHEDULE		
SYM	QTY	TYPE
W1	5	60"x48" JALOUSIE W/ 4" ALUMINUM SECURITY LOUVER INSERTS

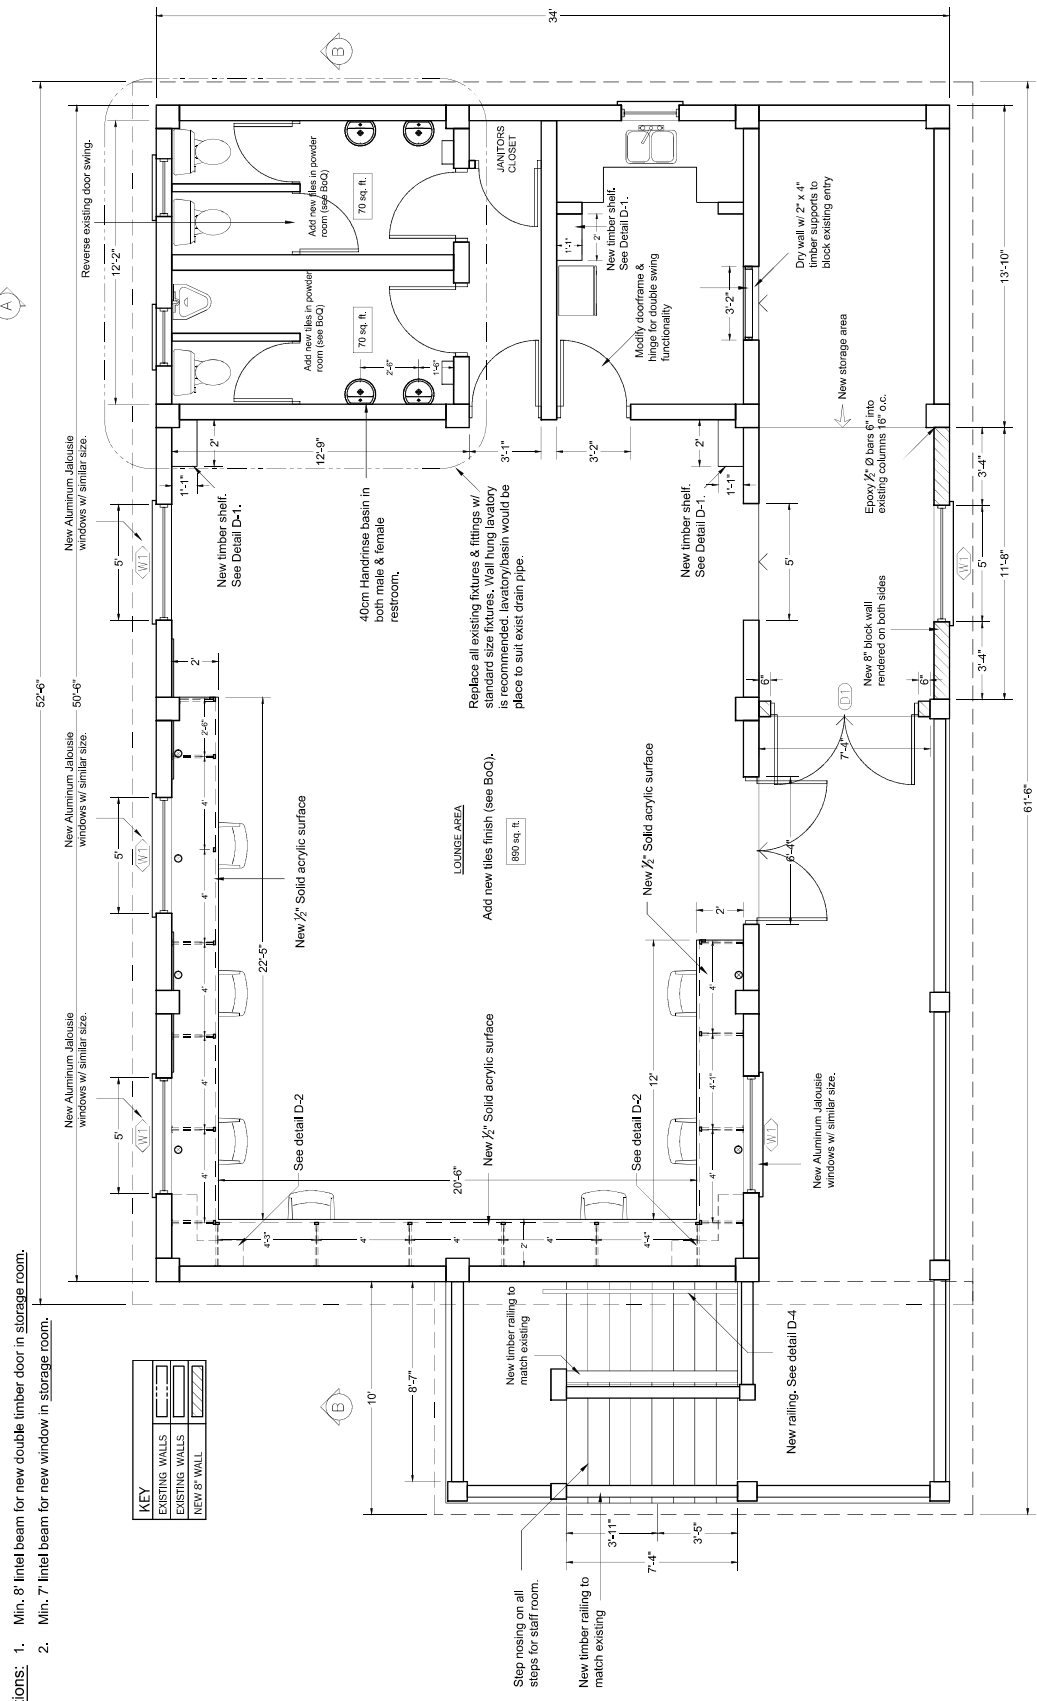

A-22 PROPOSED FLOOR PLAN
SCALE 3/16" = 1'-0"

PWD

Public Works
Department
Ministry of
Communications
& Works

P.O. Box 344
Montevideo
Y: (664) 491-8611
F: (664) 491-8659
E: govarch@gov.ms

Revisions	
No.	Description
1	Issue

General Notes
1. This drawing is the exclusive property of the Ministry of Communications and the reproduction in any form without prior written consent.
2. The Contractor is to check and verify all dimensions and report any discrepancies to the architect prior to construction.
3. Drawings are not to be used for construction until approved by a Licensed Land Surveyor.
4. The architect is not responsible for dimensions of the site plan or for the accuracy of any survey conducted by a Registered Boundary Surveyor.
5. This drawing is to be used in conjunction with the contract documents, including but not limited to the Mechanical, Electrical and/or other specifications to the project.

PROJECT
MSS STAFF ROOM
RECONFIGURATION

DRAWING
PROPOSED FLOOR
PLAN

PROJECT NO.	12/08/2019
SCALE	As Shown
DRAWING NO.	A-02
CHECKED BY	REV.

Revisions



No.	Date	Description
A	12/08/2019	General Notes

- General Notes**
- This drawing is the exclusive property of the Ministry of Communications & Works. Measurement and the reproduction in any form without prior written consent.
 - The Contractor is to check and report any discrepancies in the drawings to the Architect prior to construction.
 - Drawings are not to be scaled.
 - The Archiback is not responsible for dimensions of the site plan. A registered boundary survey completed by a Licensed Land Surveyor.
 - This drawing is to be read in conjunction with the other drawings of the project. Mechanical, Electrical and/or other applications to the project.

PROJECT
MSS STAFF ROOM
RECONFIGURATION

DRAWING
SECTION A

PROJECT NO.	DATE	DRAWING NO.
A-03	12/08/2019	A-03
SCALE	BY	CHECKED BY
1/8" = 1'-0"	MOUW	REV.

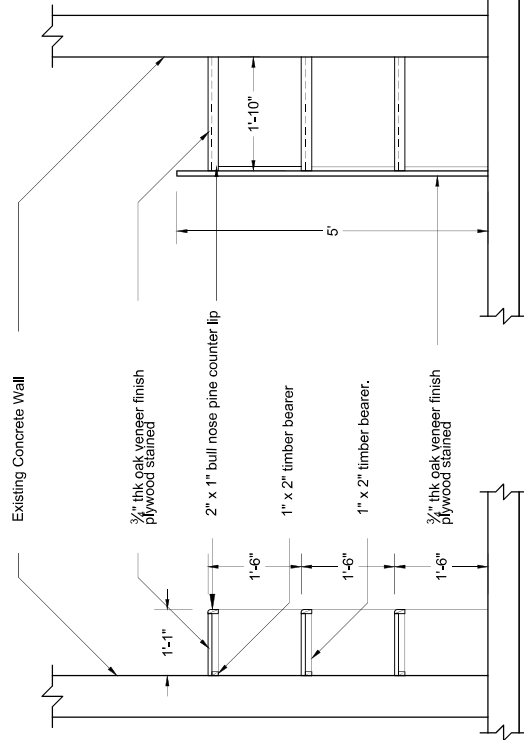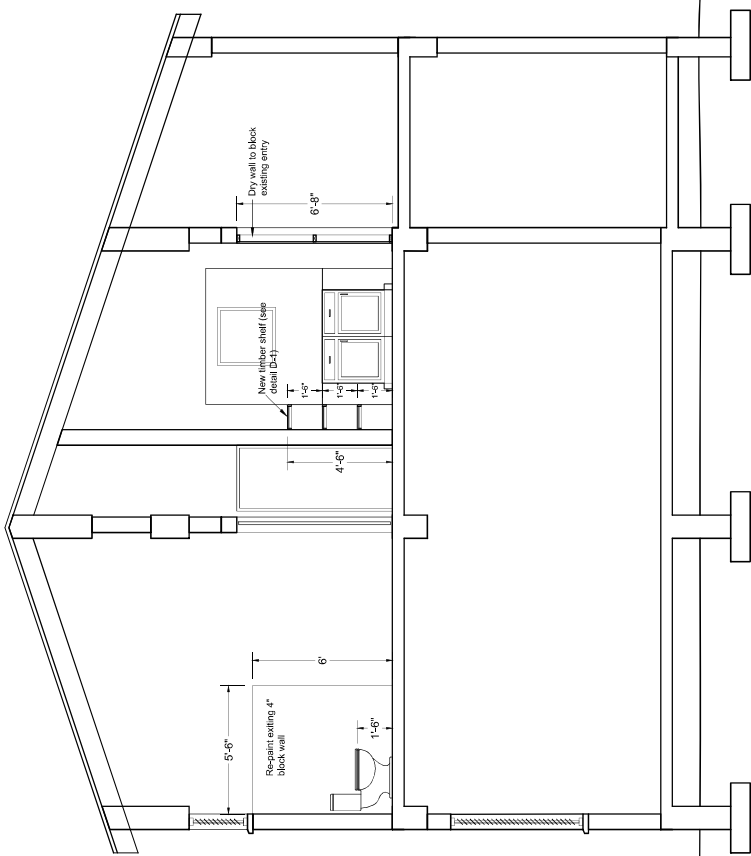

D-1 SHELF DETAIL
SCALE 1/2" = 1'-0"

PWD

Public Works
Department
Ministry of
Communications
& Works

P.O. Box 344
Montreal
Quebec H3T 1A6
T: (514) 989-6111
F: (514) 989-6559
E: govarch@gov.ms

Revisions

No.	Date	Description
1	12/08/2019	Issue for construction


General Notes

- This drawing is the exclusive property of the Ministry of Communications and Works. It is to be used for the construction and the reproduction in any form without prior written consent.
- The Contractor is to check and verify all dimensions and report any discrepancy to the Architect prior to construction.
- Drawings are not to be scaled.
- The Architect is not responsible for the construction of the site plan, site preparation, or for any required survey work cut by a Licensed Land Surveyor.
- This drawing is to be used in conjunction with all other mechanical, electrical and/or other drawings and specifications that are applicable to the project.

PROJECT
MSS STAFF ROOM
RECONFIGURATION

DRAWING
SECTION B

PROJECT NO.	DRAWING NO.
DATE 12/08/2019	SCALE AS SHOWN BY MCM
CHECKED BY A-04	REVISIONS

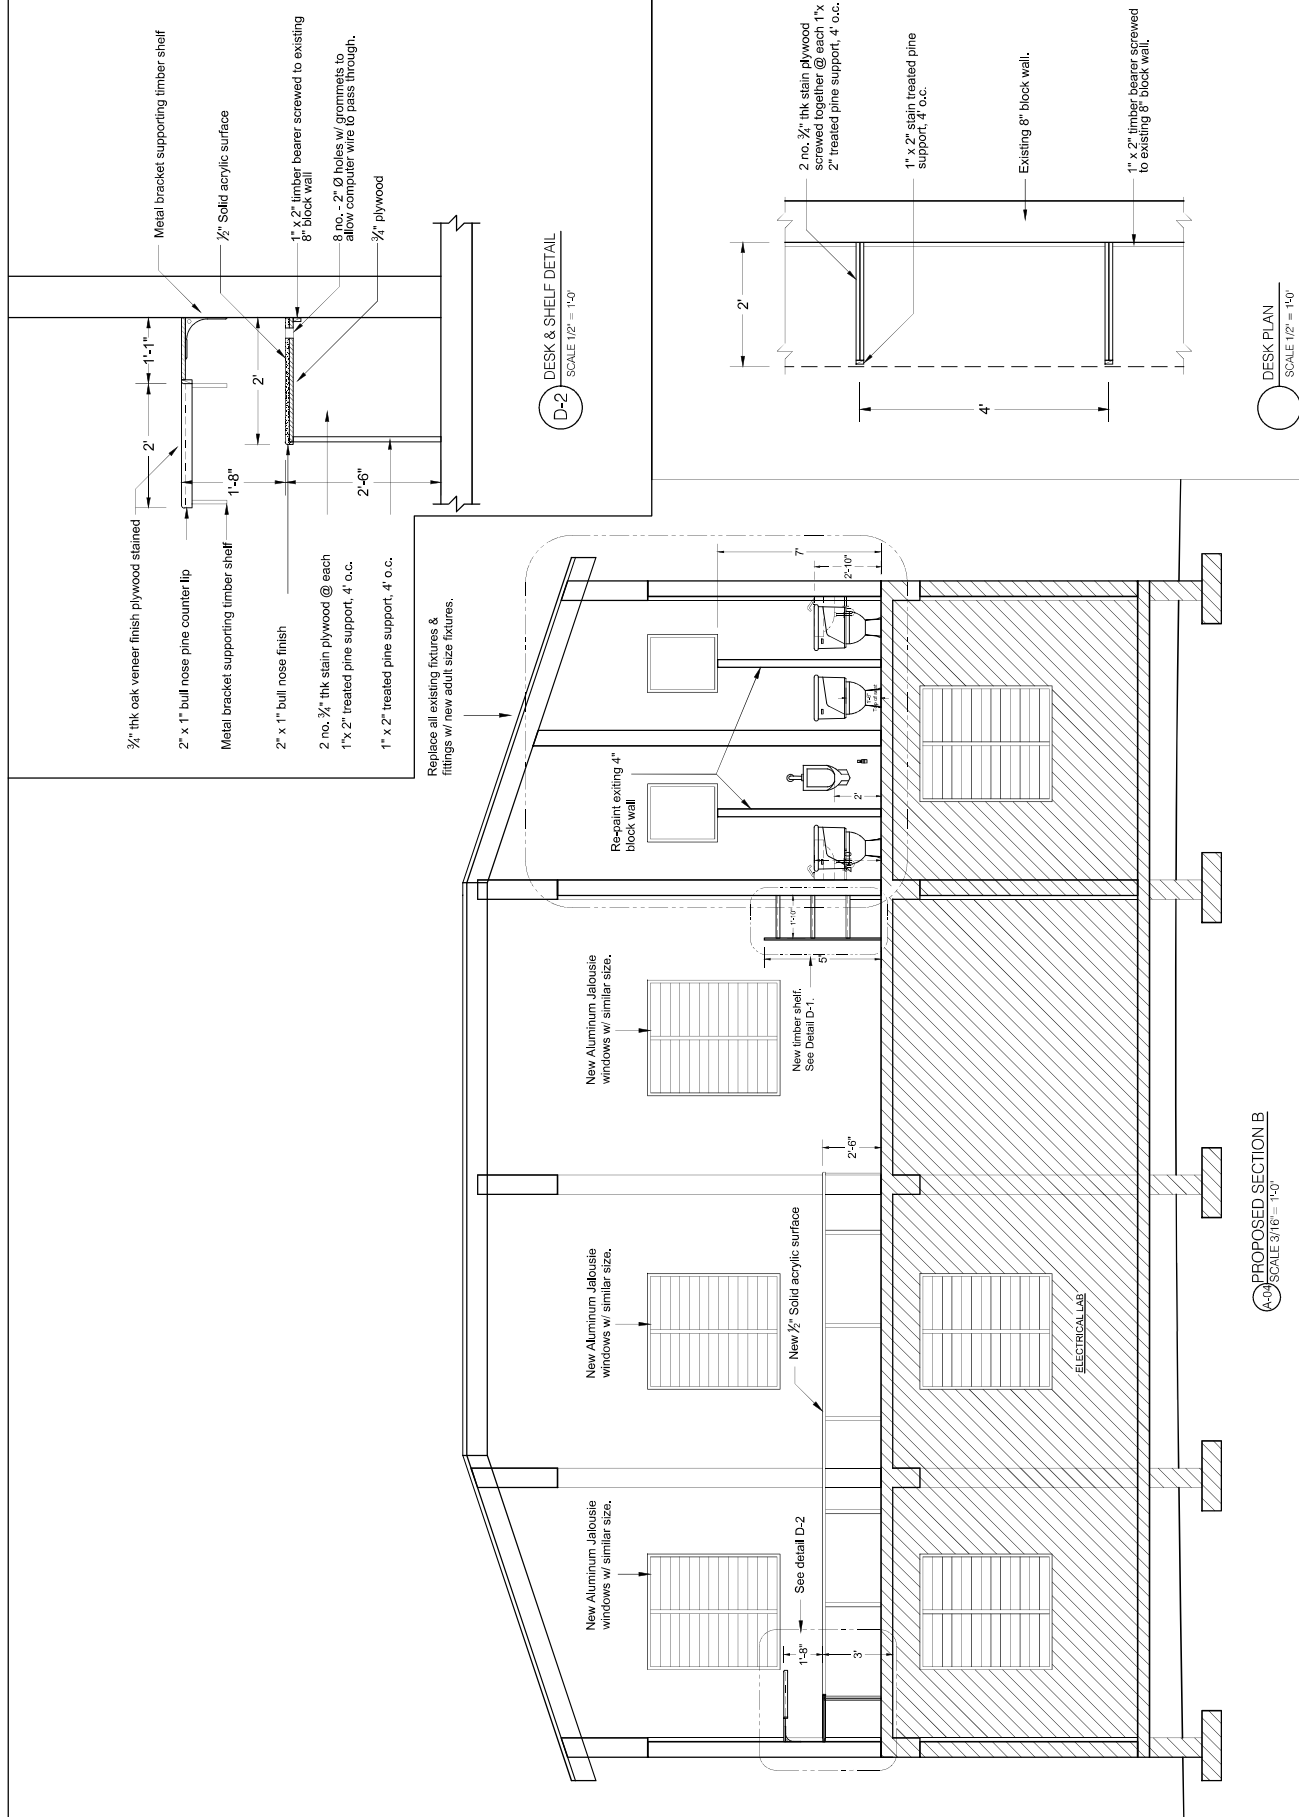

D-2
DESK & SHELF DETAIL
SCALE 1/2" = 1'-0"

D-2
DESK PLAN
SCALE 1/2" = 1'-0"

A-04
PROPOSED SECTION B
SCALE 3/16" = 1'-0"

PWD

Public Works
Department
Ministry of
Communications
& Works

P.O. Box 344
Montreal
Quebec H3T 1A6
T: (514) 987-6611
F: (514) 987-6659
E: govarch@gov.ms

Revisions

A	REVISED	DATE	DESCRIPTION


General Notes

- This drawing is the exclusive property of the Ministry of Communications & Works. Measurement and the reproduction in any form without prior written consent.
- The contractor is to check and report any discrepancies in the drawings, dimensions and quantities prior to construction.
- Drawings are not to be used for dimensions of the site plan, a registered building surveyor conducted by a Licensed Land Surveyor.
- The drawings to be used in connection with the project are: Mechanical, Electrical and/or other drawings. The drawings not applicable to the project.


PROJECT
MSS STAFF ROOM
RECONFIGURATION

DRAWING
NORTH
ELEVATION



PROJECT NO.	
DATE	12/08/2019
SCALE	As shown
DRAWING NO.	
DRAWN BY	A-05
CHECKED BY	REV:

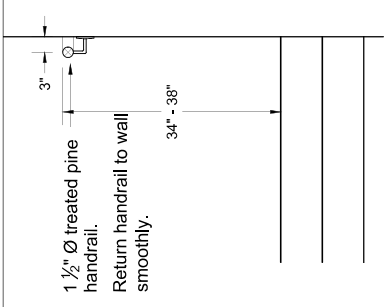

D-4 RAILING DETAIL
SCALE 1/2" = 1'-0"

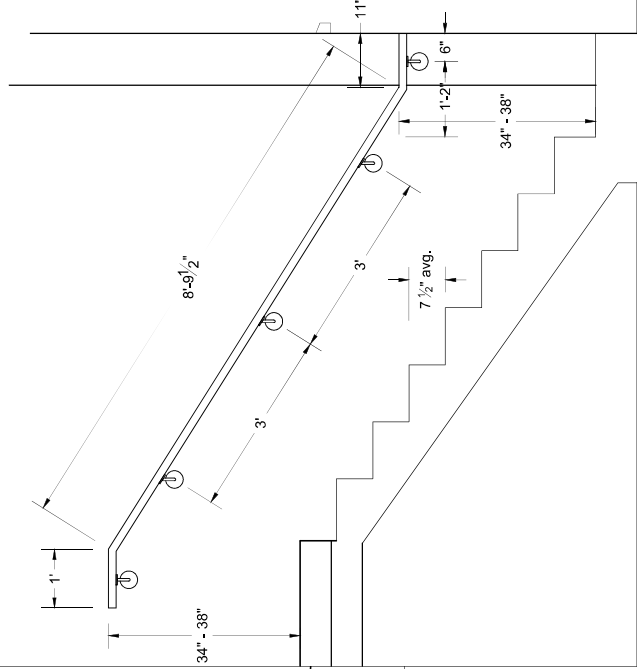

A-05 NORTH ELEVATION
SCALE 1/4" = 1'-0"

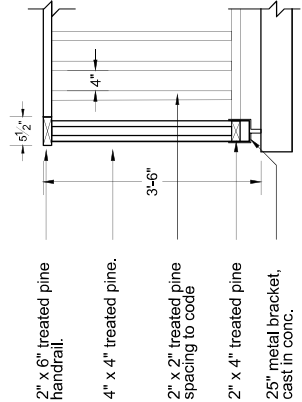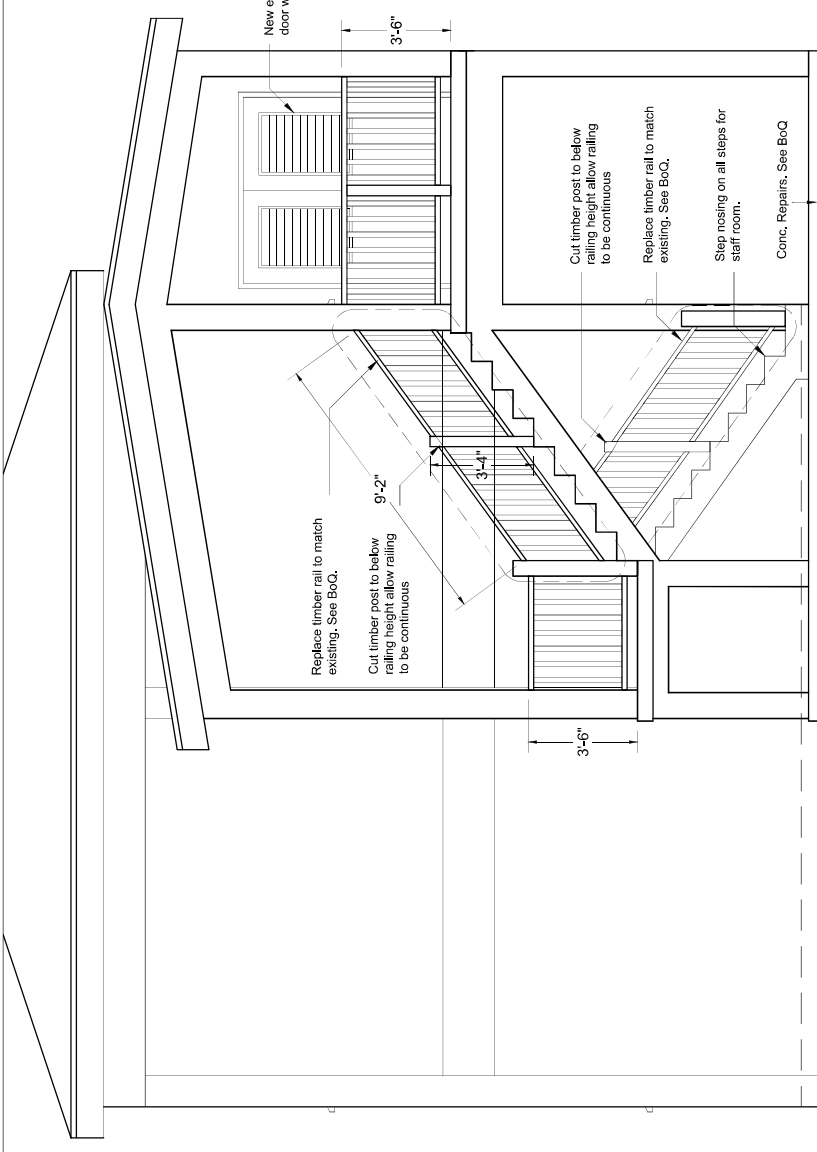


D-3 RAILING DETAIL
SCALE 1/2" = 1'-0"

Railing to be prime & paint to match existing colour

Revisions

A	Revizor	Date	Description
General Notes			
1. This drawing is the exclusive property of the Ministry of Communications & Works for Montreal and its reproduction without prior written consent.			
2. The contractor is to check and verify all dimensions and report any discrepancies and report the architect prior to construction.			
3. Devices are not to be scaled.			
4. The architect is not responsible for dimensions of the site plan, a registered boundary survey carried out by a Licensed Land Surveyor.			
This drawing is to be used in conjunction with the other drawings in the project. Electrical and/or other mechanical equipment shown that is applicable to the project.			

SYMBOL	DESCRIPTION
S	SINGLE POLE SWITCH 48" A.F.F
S2	TWO WAY SWITCH 48" A.F.F.
⊕	110V OUTLET 18" A.F.F
D	220V OUTLET 18" A.F.F
⊕	110V GROUND FAULT CIRCUIT INTERRUPTER
⊕	WALL MOUNTED FIXTURE
⊕	4ft. FLUORESCENT FIXTURE
A.C.	AIR CONDITIONING UNIT
⊕	INTERNET AND TELEPHONE

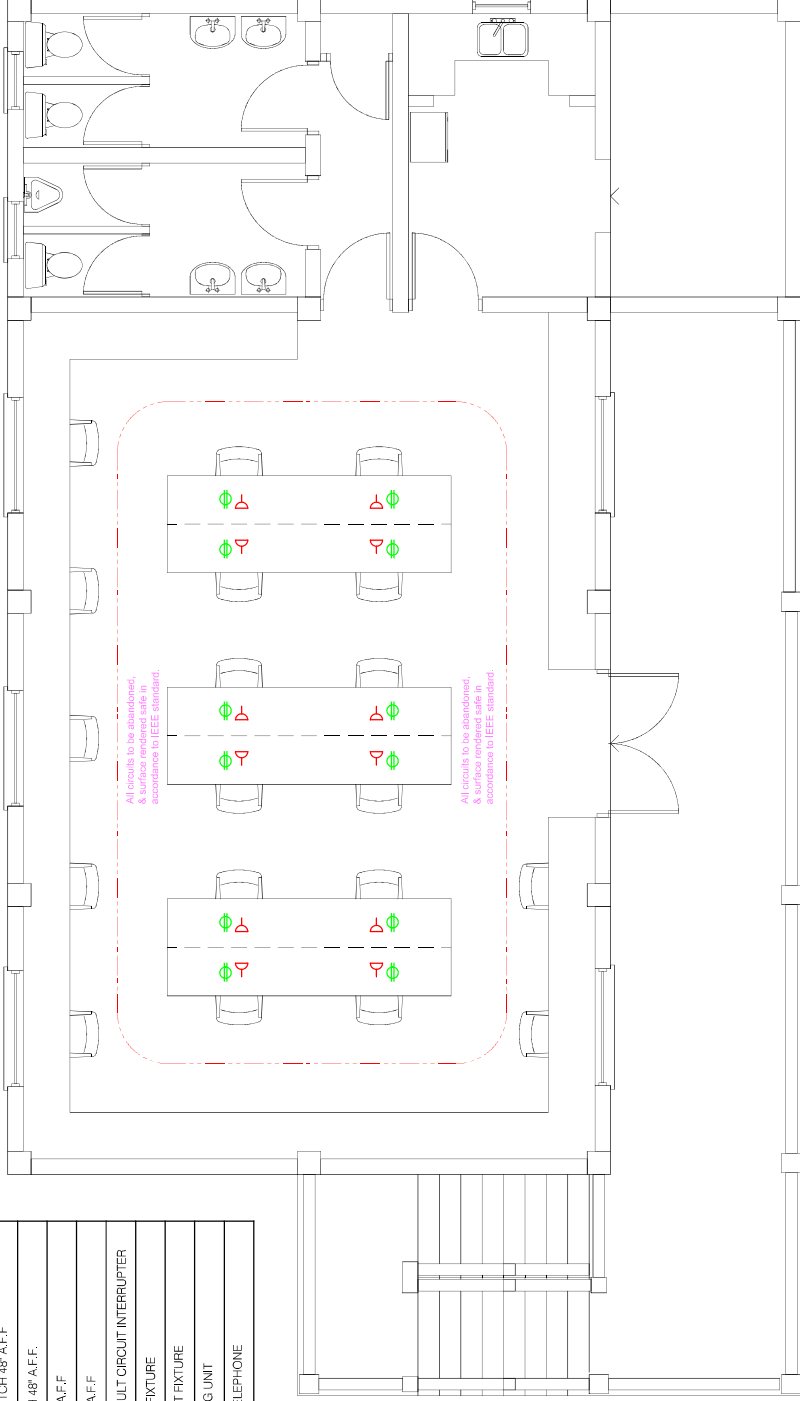

PROJECT
MSS STAFF ROOM
RECONFIGURATION

DRAWING
EXISTING
ELECTRICAL
LAYOUT

PROJECT NO.	
DATE	12/08/2019
SCALE	AS SHOWN
DRAWN BY	MONV
CHECKED BY	E-01
REV.	

P.O. Box 344
Montserrat
Tel: (664) 491-6611
F: (664) 491-6659
E: govarch@gov.ms

Revisions


No.	Date	Description

- General Notes**
- This drawing is the exclusive property of the Ministry of Communications & Works. No part of this drawing may be reproduced or transmitted in any form or by any means, electronic, mechanical, photocopying, recording, or by any information storage and retrieval system, without prior written consent.
 - The Contractor is to check and verify all measurements for dimensions and report any discrepancies to the Architect prior to commencement of construction.
 - Drawings are not to be scaled.
 - The Architect is not responsible for dimensions of the site plan or any other drawings prepared by a registered boundary surveyor carried out by a Licensed Land Surveyor.
 - This drawing is to be read in conjunction with the other technical, electrical and/or other drawings of this project that is applicable to the project.

PROJECT
MSS STAFF ROOM
RECONFIGURATION

DRAWING
PROPOSE
ELECTRICAL
LAYOUT

PROJECT NO.	
DATE	12/06/2019
SCALE	AS SHOWN
DRAWN BY	MONL
CHECKED BY	E-02
REV:	

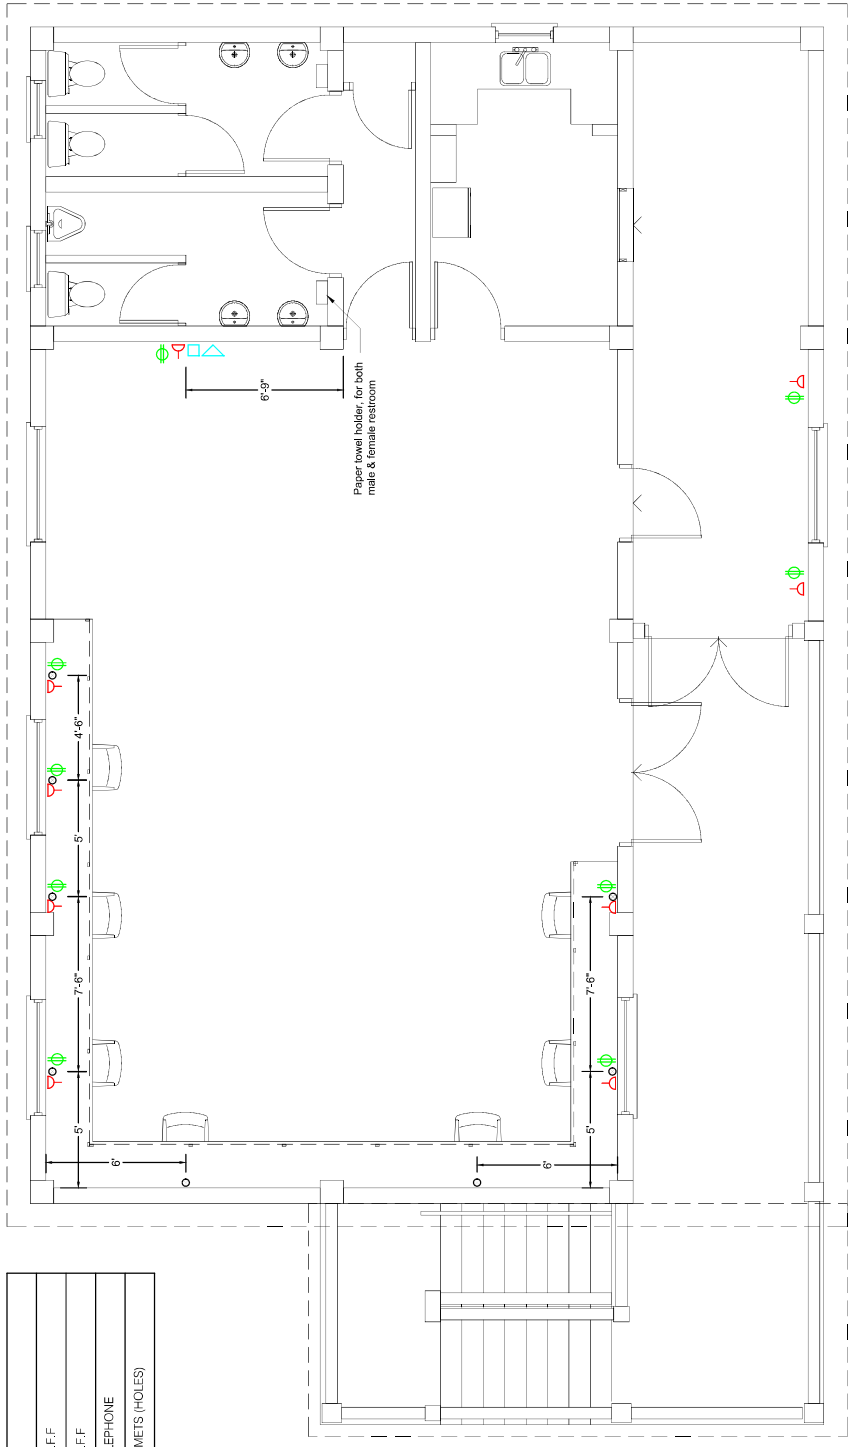

SYMBOL	DESCRIPTION
⊕	110V OUTLET 18" A.F.F.
⊖	220V OUTLET 18" A.F.F.
⊔	INTERNET AND TELEPHONE
○	8 NO. DESK GROMMETS (HOLES)

PROPOSE ELECTRICAL PLAN
SCALE 3/16" = 1'-0"