


GENERAL NOTES

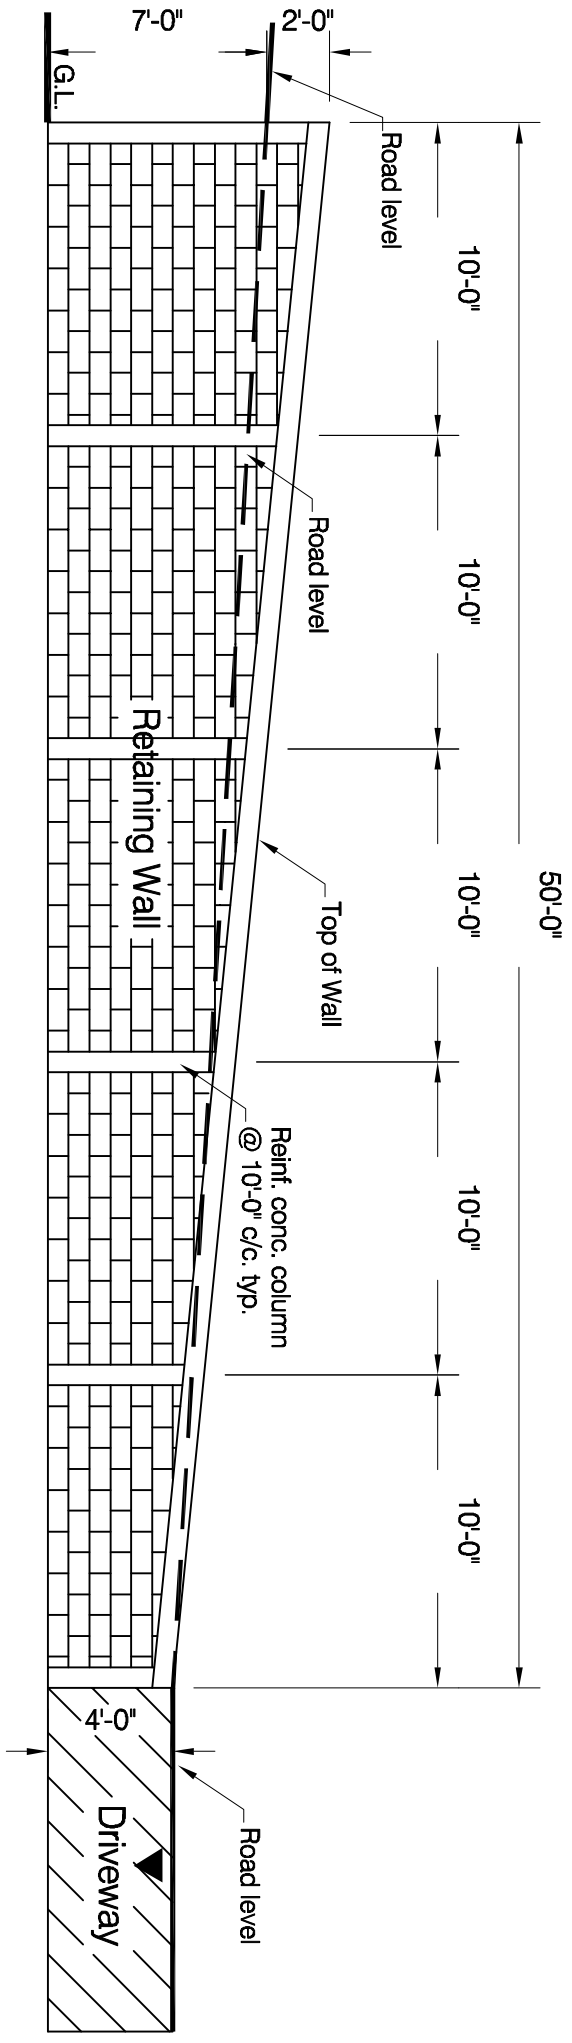

Retaining Wall Profile
Scale: NTS

No.	Revision / Issue	By	CHK	Da


 Public Works Department
 P.O. Box 344
 Montserrat
 West Indies
 Tel: 664-491-2521/2
 Fax: 664-491-3475
 Email: gov.eng@canbw.r

PROJECT: BAKER HILL RETAINING WALL	
TITLE: WALL PROFILE	JOB #: 0
DESIGN: PWD	CHECKED: PWD
DRAWN: OREENU	
FILE PATH: 0	SHEET NO.: 01
DATE: 28/04/2022	
SCALE: NTS	