


10' x 8" thick concrete column reinf. w/ 4- main 1/2" bars & 3/8" stirrups @ 8" c/c.

1-1/2" min. concrete cover.

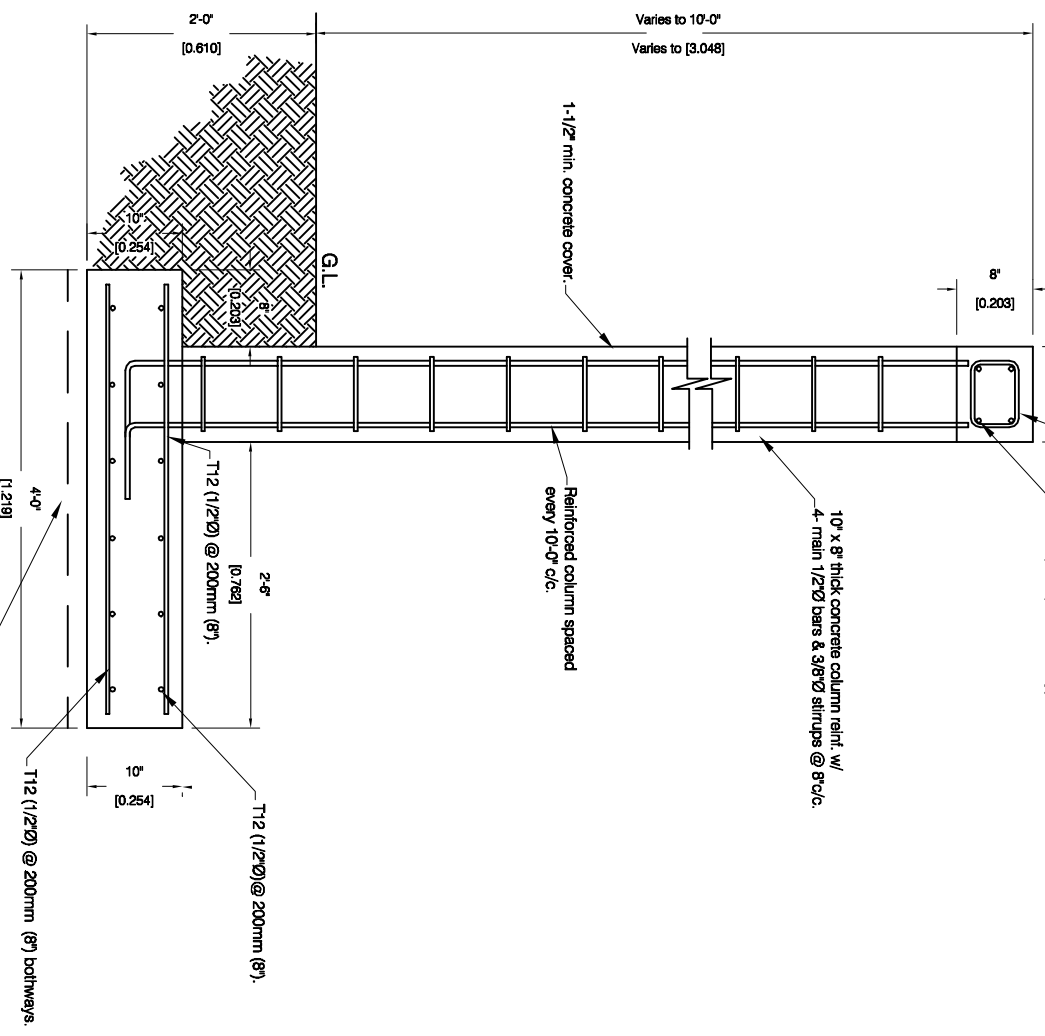

Retaining Column Detail.
Scale nts

GENERAL NOTES

No.	Revision / Issue	By	CHK	Da

Public Works Department
P.O. Box 344
Montserrat
West Indies
Tel: 664- 491-2521/2
Fax: 664- 491- 3475
Email: gov.eng@candw.mt

PROJECT: BAKER HILL RETAINING WALL	
TITLE: COLUMN DETAIL	JOB #: 0
DESIGN: ORENU	CHECKED: P.W.D.
DRAWN: ORENU	
FILE PATH: 0	SHEET NO.: 02
DATE: 28/04/2022	
SCALE: AS SHOWN	