



GENERAL NOTES

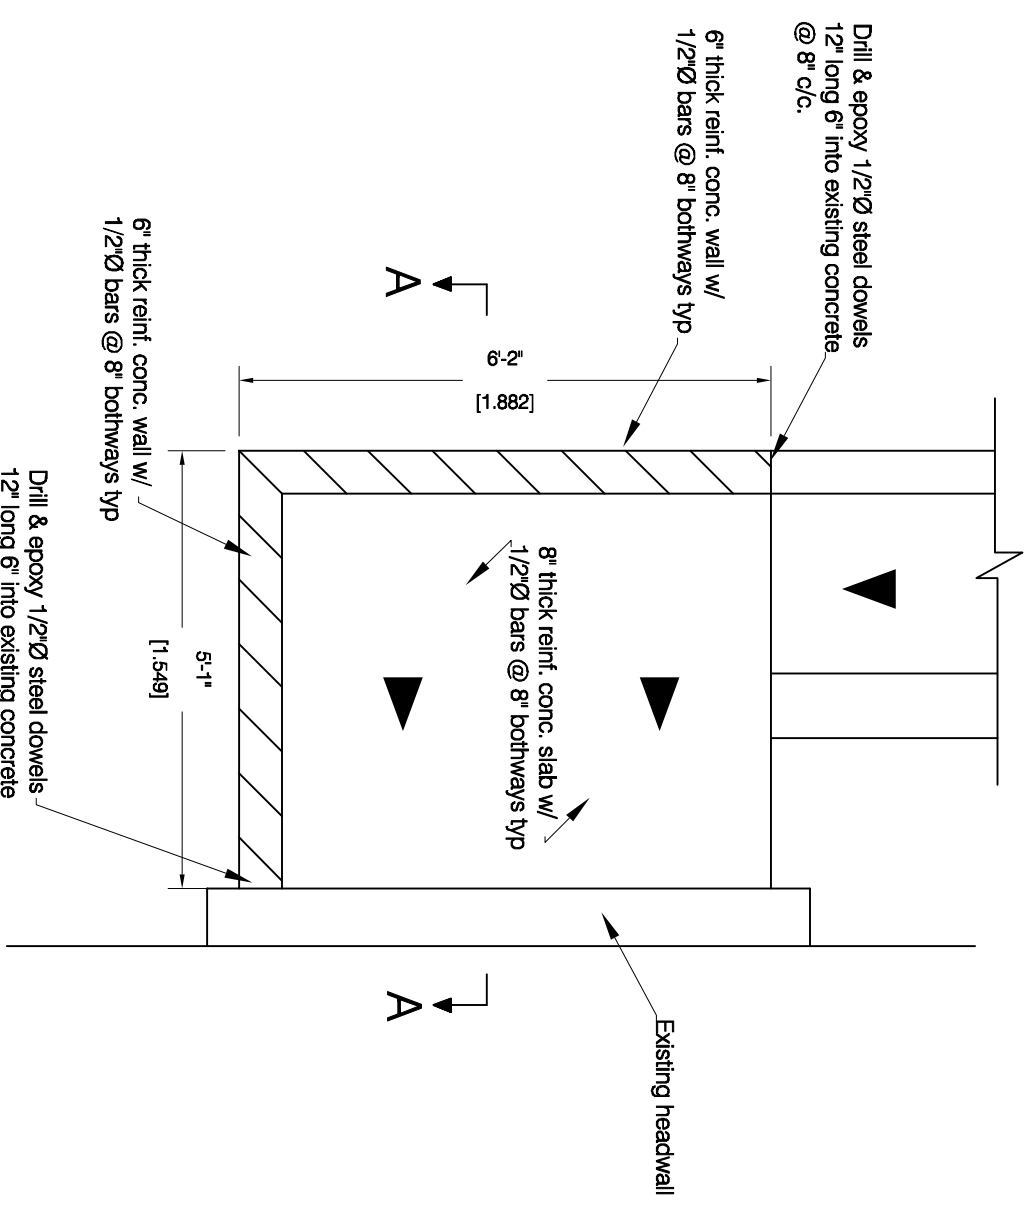

Catchment Plan View
Scale nts

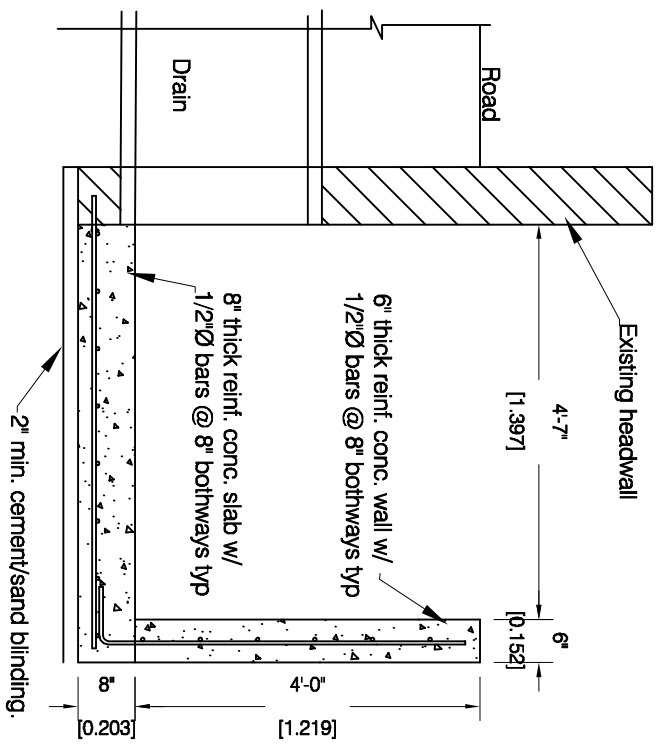

Catchment Section A-A
Scale nts

No.	Revision / Issue	By	CHK	Da

Public Works Department
P.O. Box 344
Montserrat
West Indies
Tel: 664-491-2521/2
Fax: 664-491-3475
Email: gov.eng@cardw.r

PROJECT: OLD TOWNE DRAIN IMPROVEMEN	
TITLE: CATCHMENT DETAIL	JOB #: 0
DESIGN: PWD	CHECKED: PWD
DRAWN: OREENU	
FILE PATH: 0	SHEET NO.: 02
DATE: 02/12/2021	
SCALE: NTS	