



**Wingwall Profile**  
Scale nts

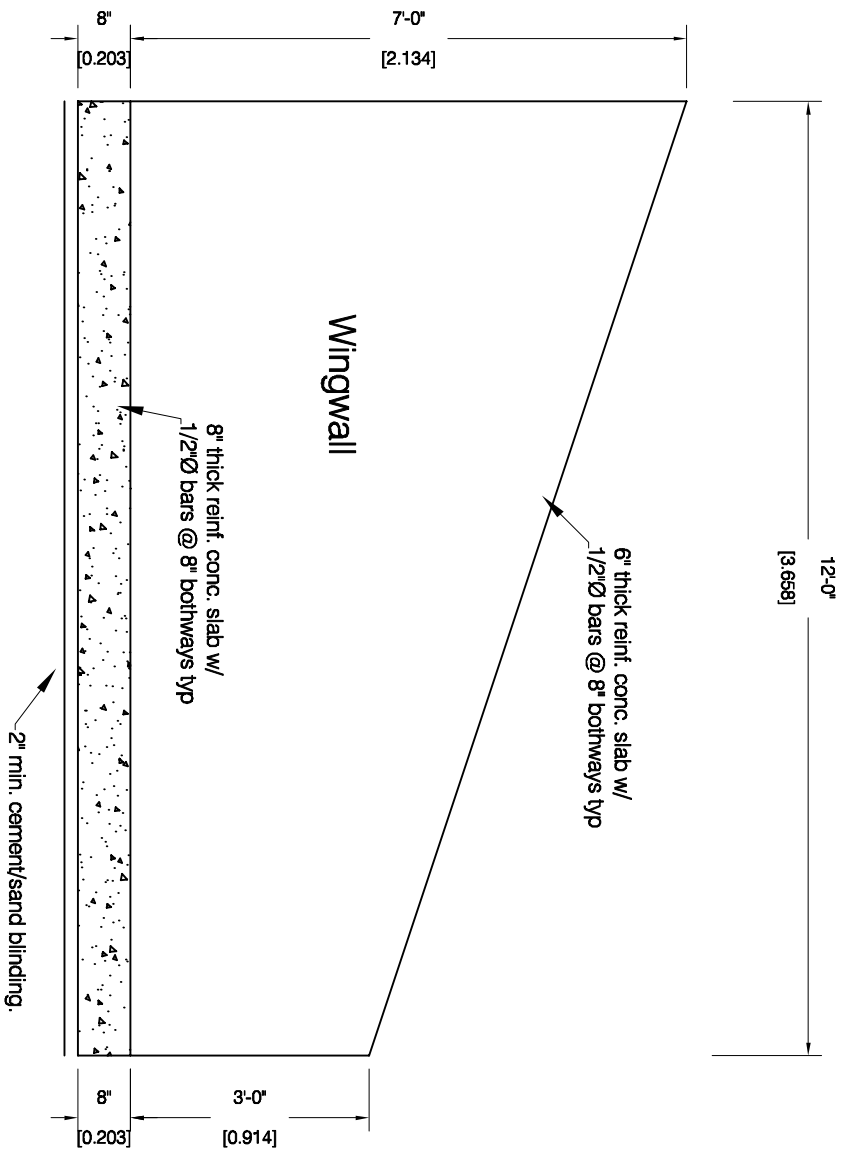


**"U" Drain Section - Old Towne**  
Scale 3/4" = 1'-0"

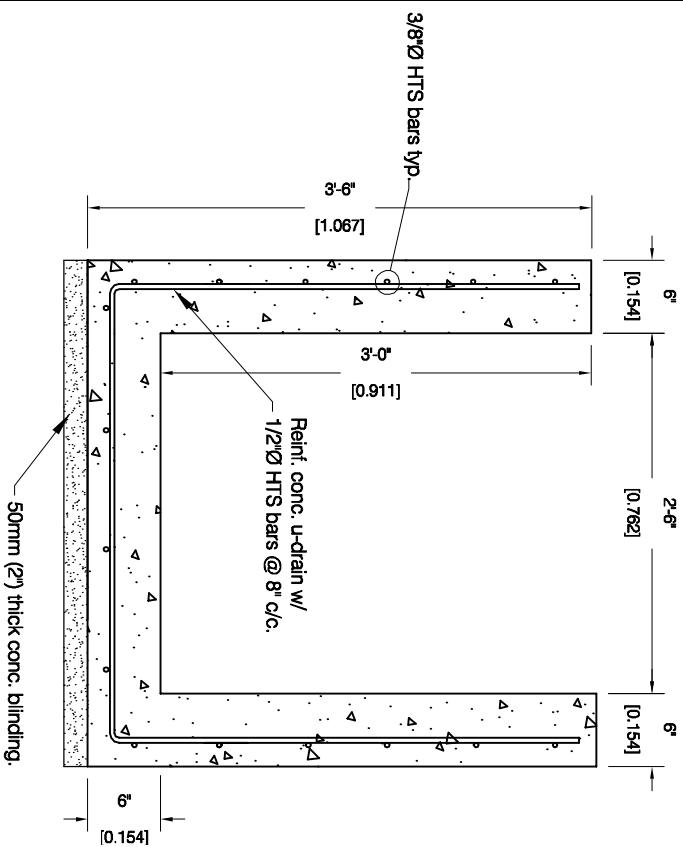

GENERAL NOTES

No.	Revision / Issue	By	CHK	Da

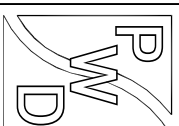

Public Works Department  
P.O. Box 344  
Montserrat  
West Indies  
Tel: 664-491-2521/2  
Fax: 664-491-3475  
Email: gov.eng@cardw.r

PROJECT: OLD TOWNE DRAIN IMPROVEMEN

TITLE: WINGWALL/ U DRAIN DETAIL

DESIGN: PWD JOB #: 0

DRAWN: OREENU

CHECKED: PWD

FILE PATH: SHEET NO.: 03

DATE: 31/05/2022

SCALE: NTS