


GENERAL NOTES

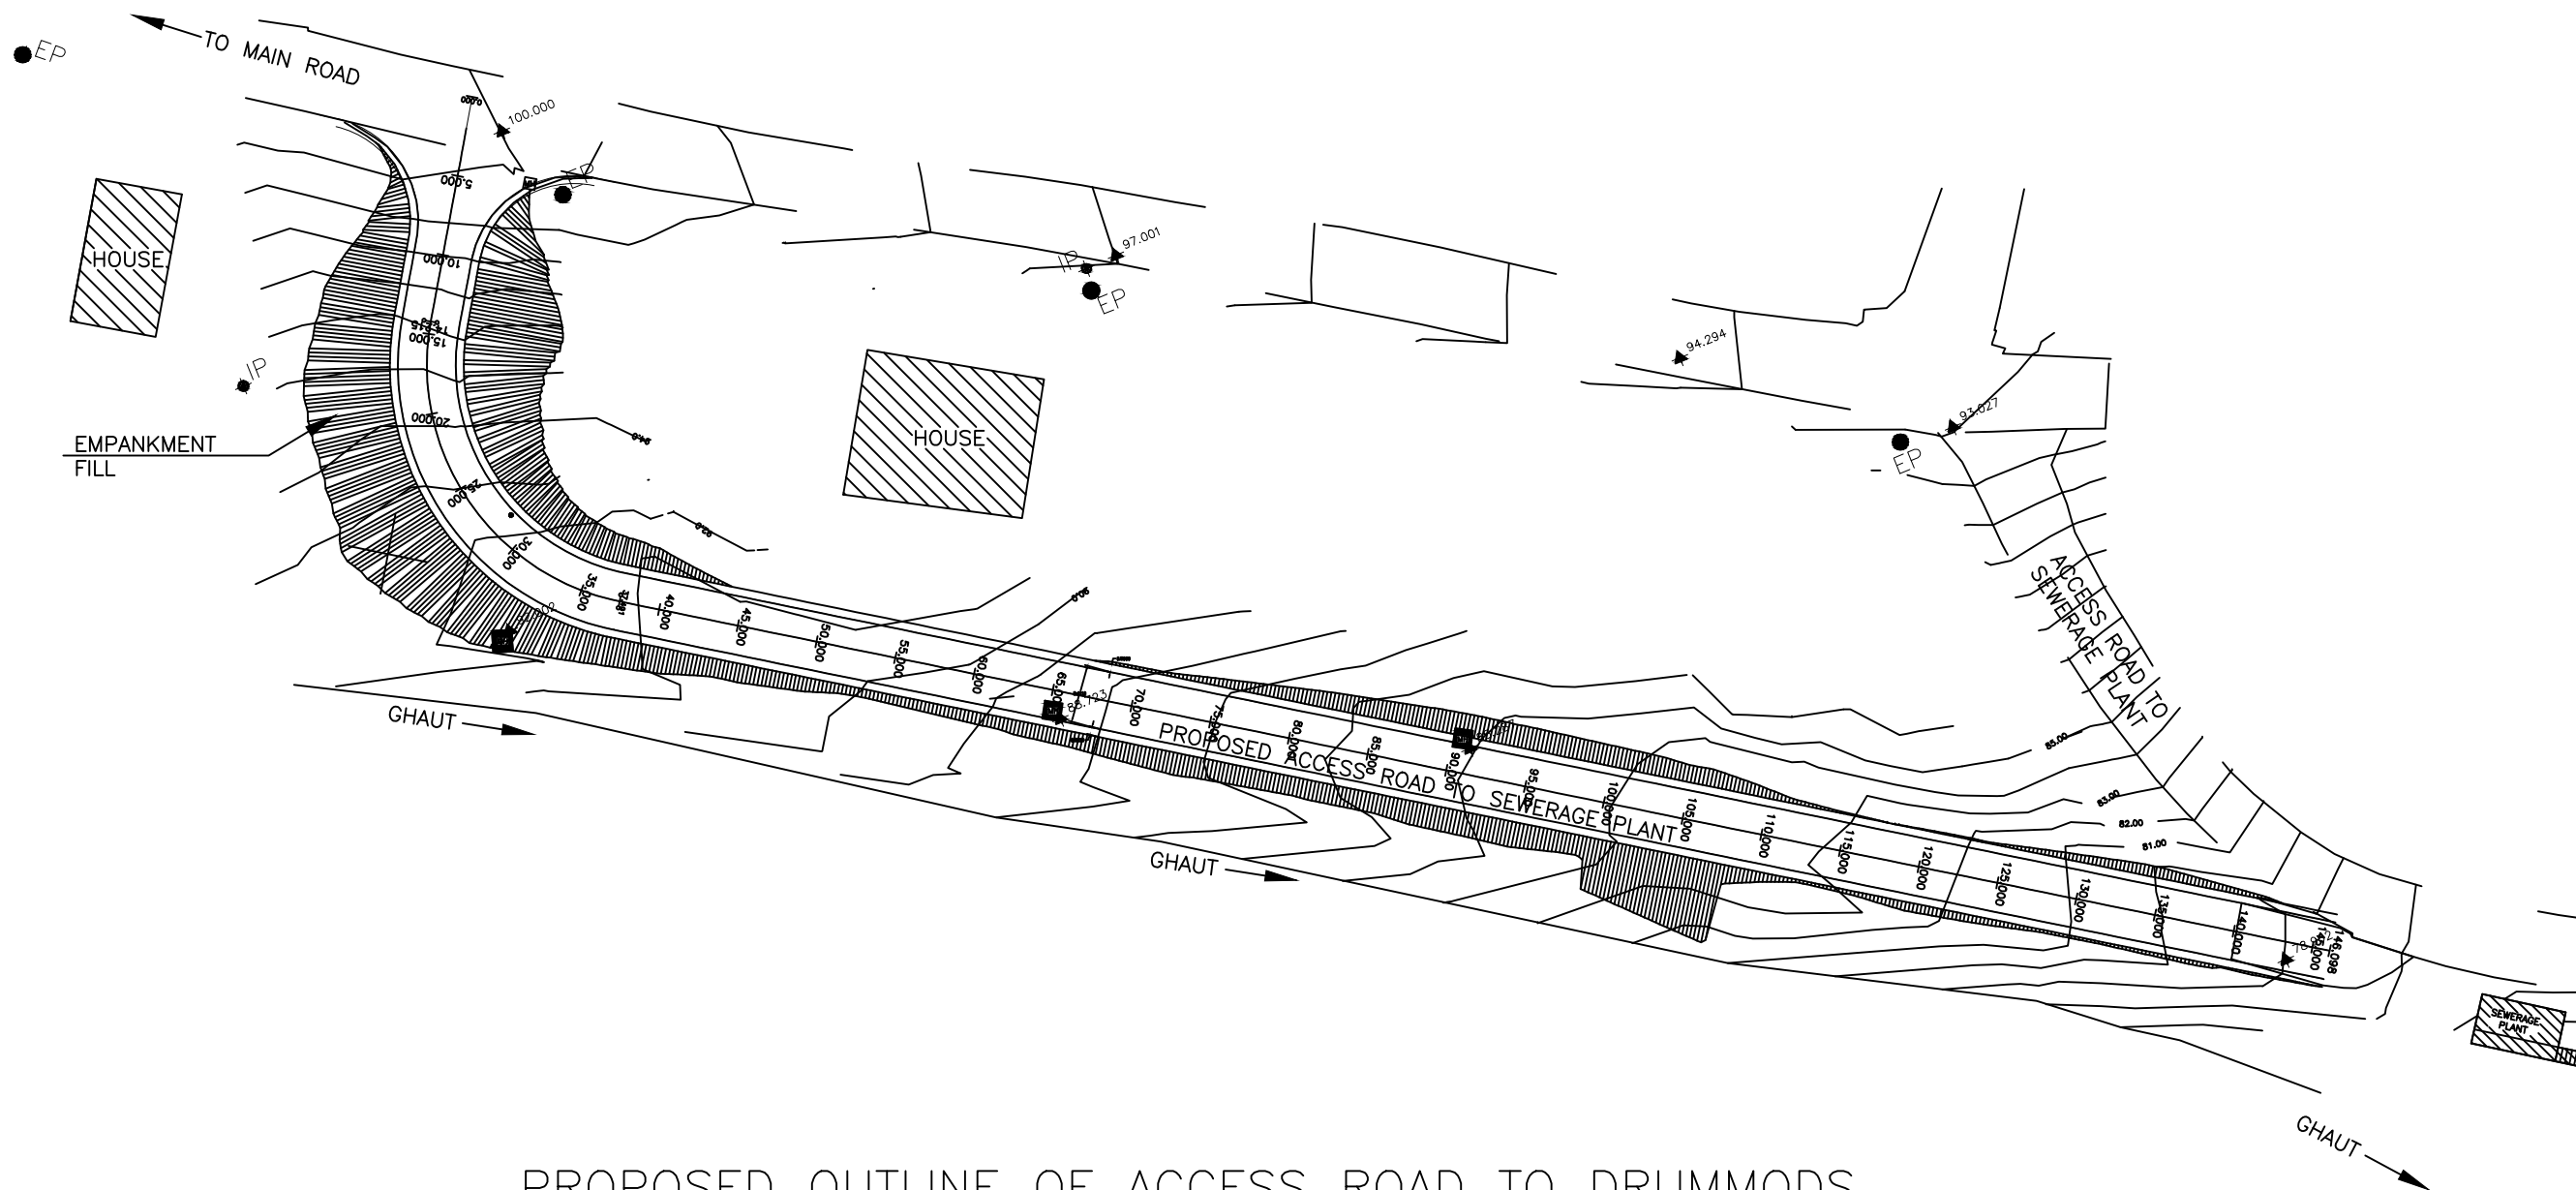

PROPOSED OUTLINE OF ACCESS ROAD TO DRUMMONDS SEWERAGE PLANT

| No. | Revision / Issue | By | Chk | Date |
|-----|------------------|----|-----|------|
| | | | | |
| | | | | |
| | | | | |
| | | | | |


 Public Works Department
 P.O. Box 344
 Montserrat
 West Indies
 Tel: 664- 491-2521/2
 Fax: 664- 491- 3475
 Email: gov.eng@candw.ms

PROJECT: DRUMMONDS SEWERAGE ROAD
 TITLE: PLAN
 DESIGN: CP JOB #: 01
 DRAWN: CP
 CHECKED: PWD

| | |
|------------------|------------|
| FILE PATH: 0 | SHEET NO.: |
| DATE: 24/06/2021 | 01 |
| SCALE: NTS | |